


# 富士宮市現況平面図 (下水道台帳図)


T-13

1:500

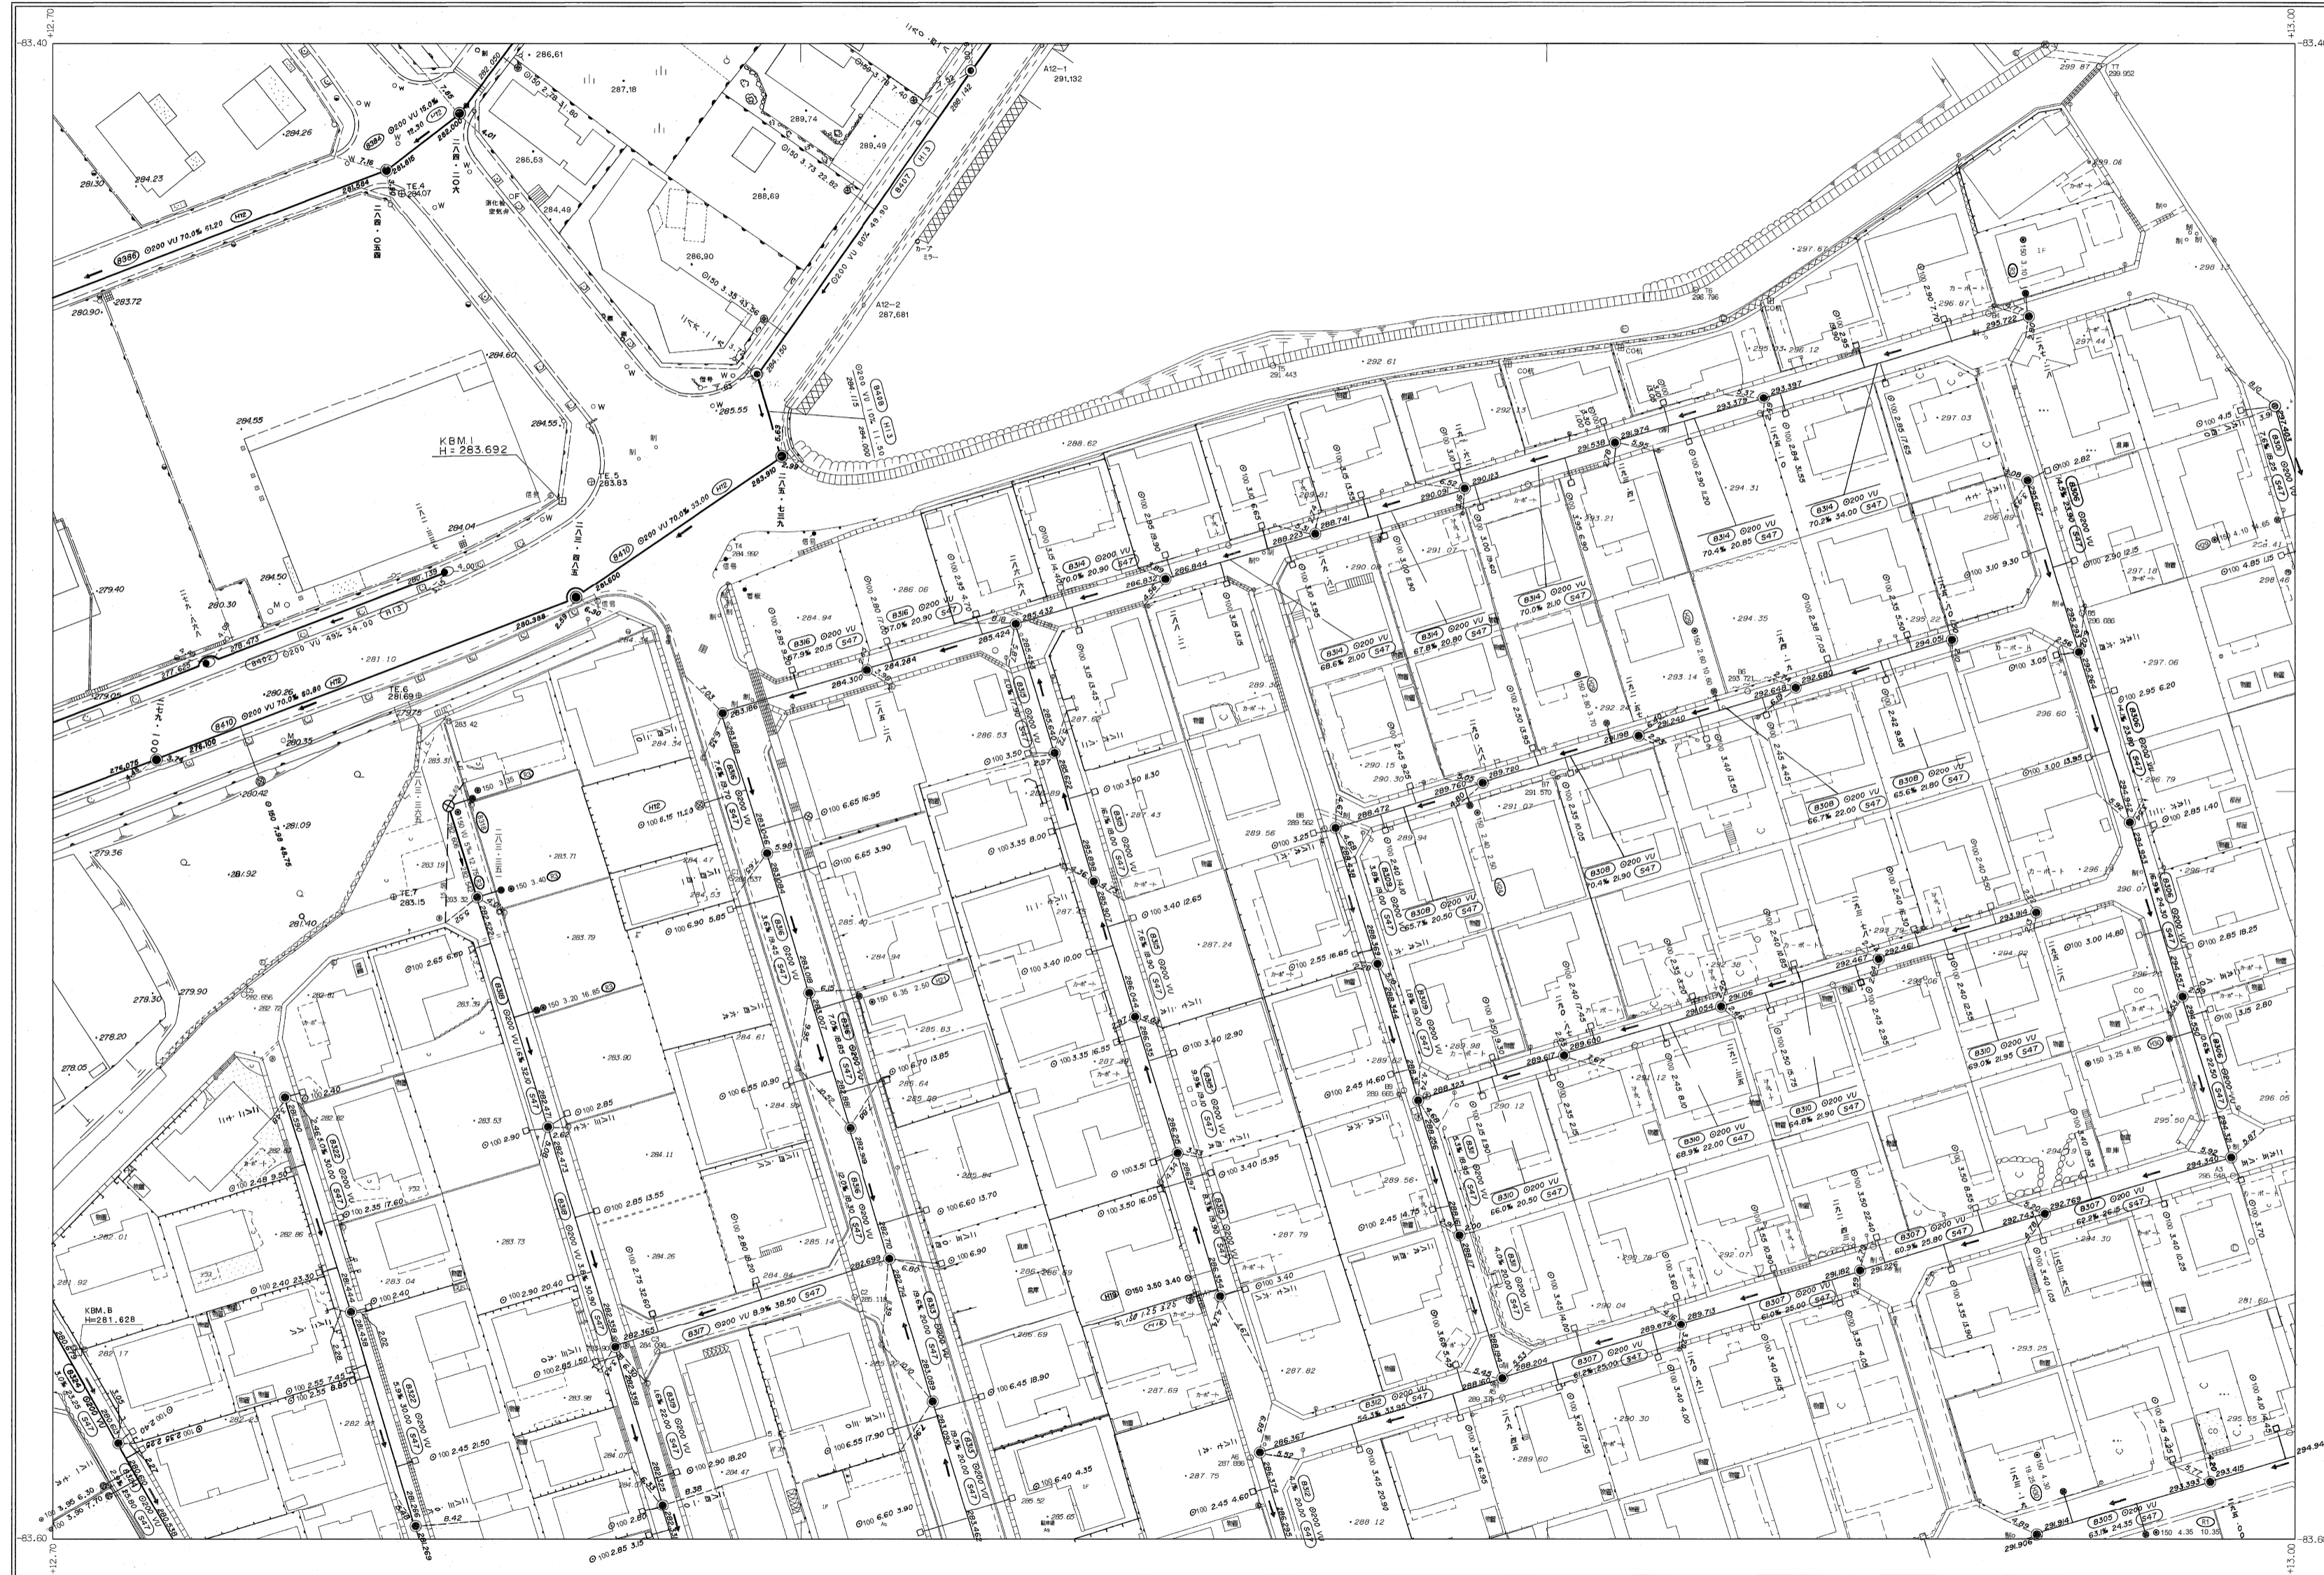


U-12	U-13
T-12	T-13
S-12	S-13

行政区画  
静岡県  
富士宮市

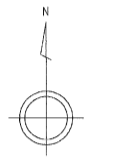

富士宮市

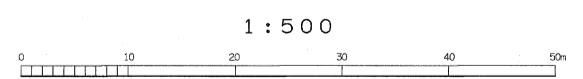

T-13