


# 富士宮市現況平面図（下水道台帳図）

A'-6


1:500

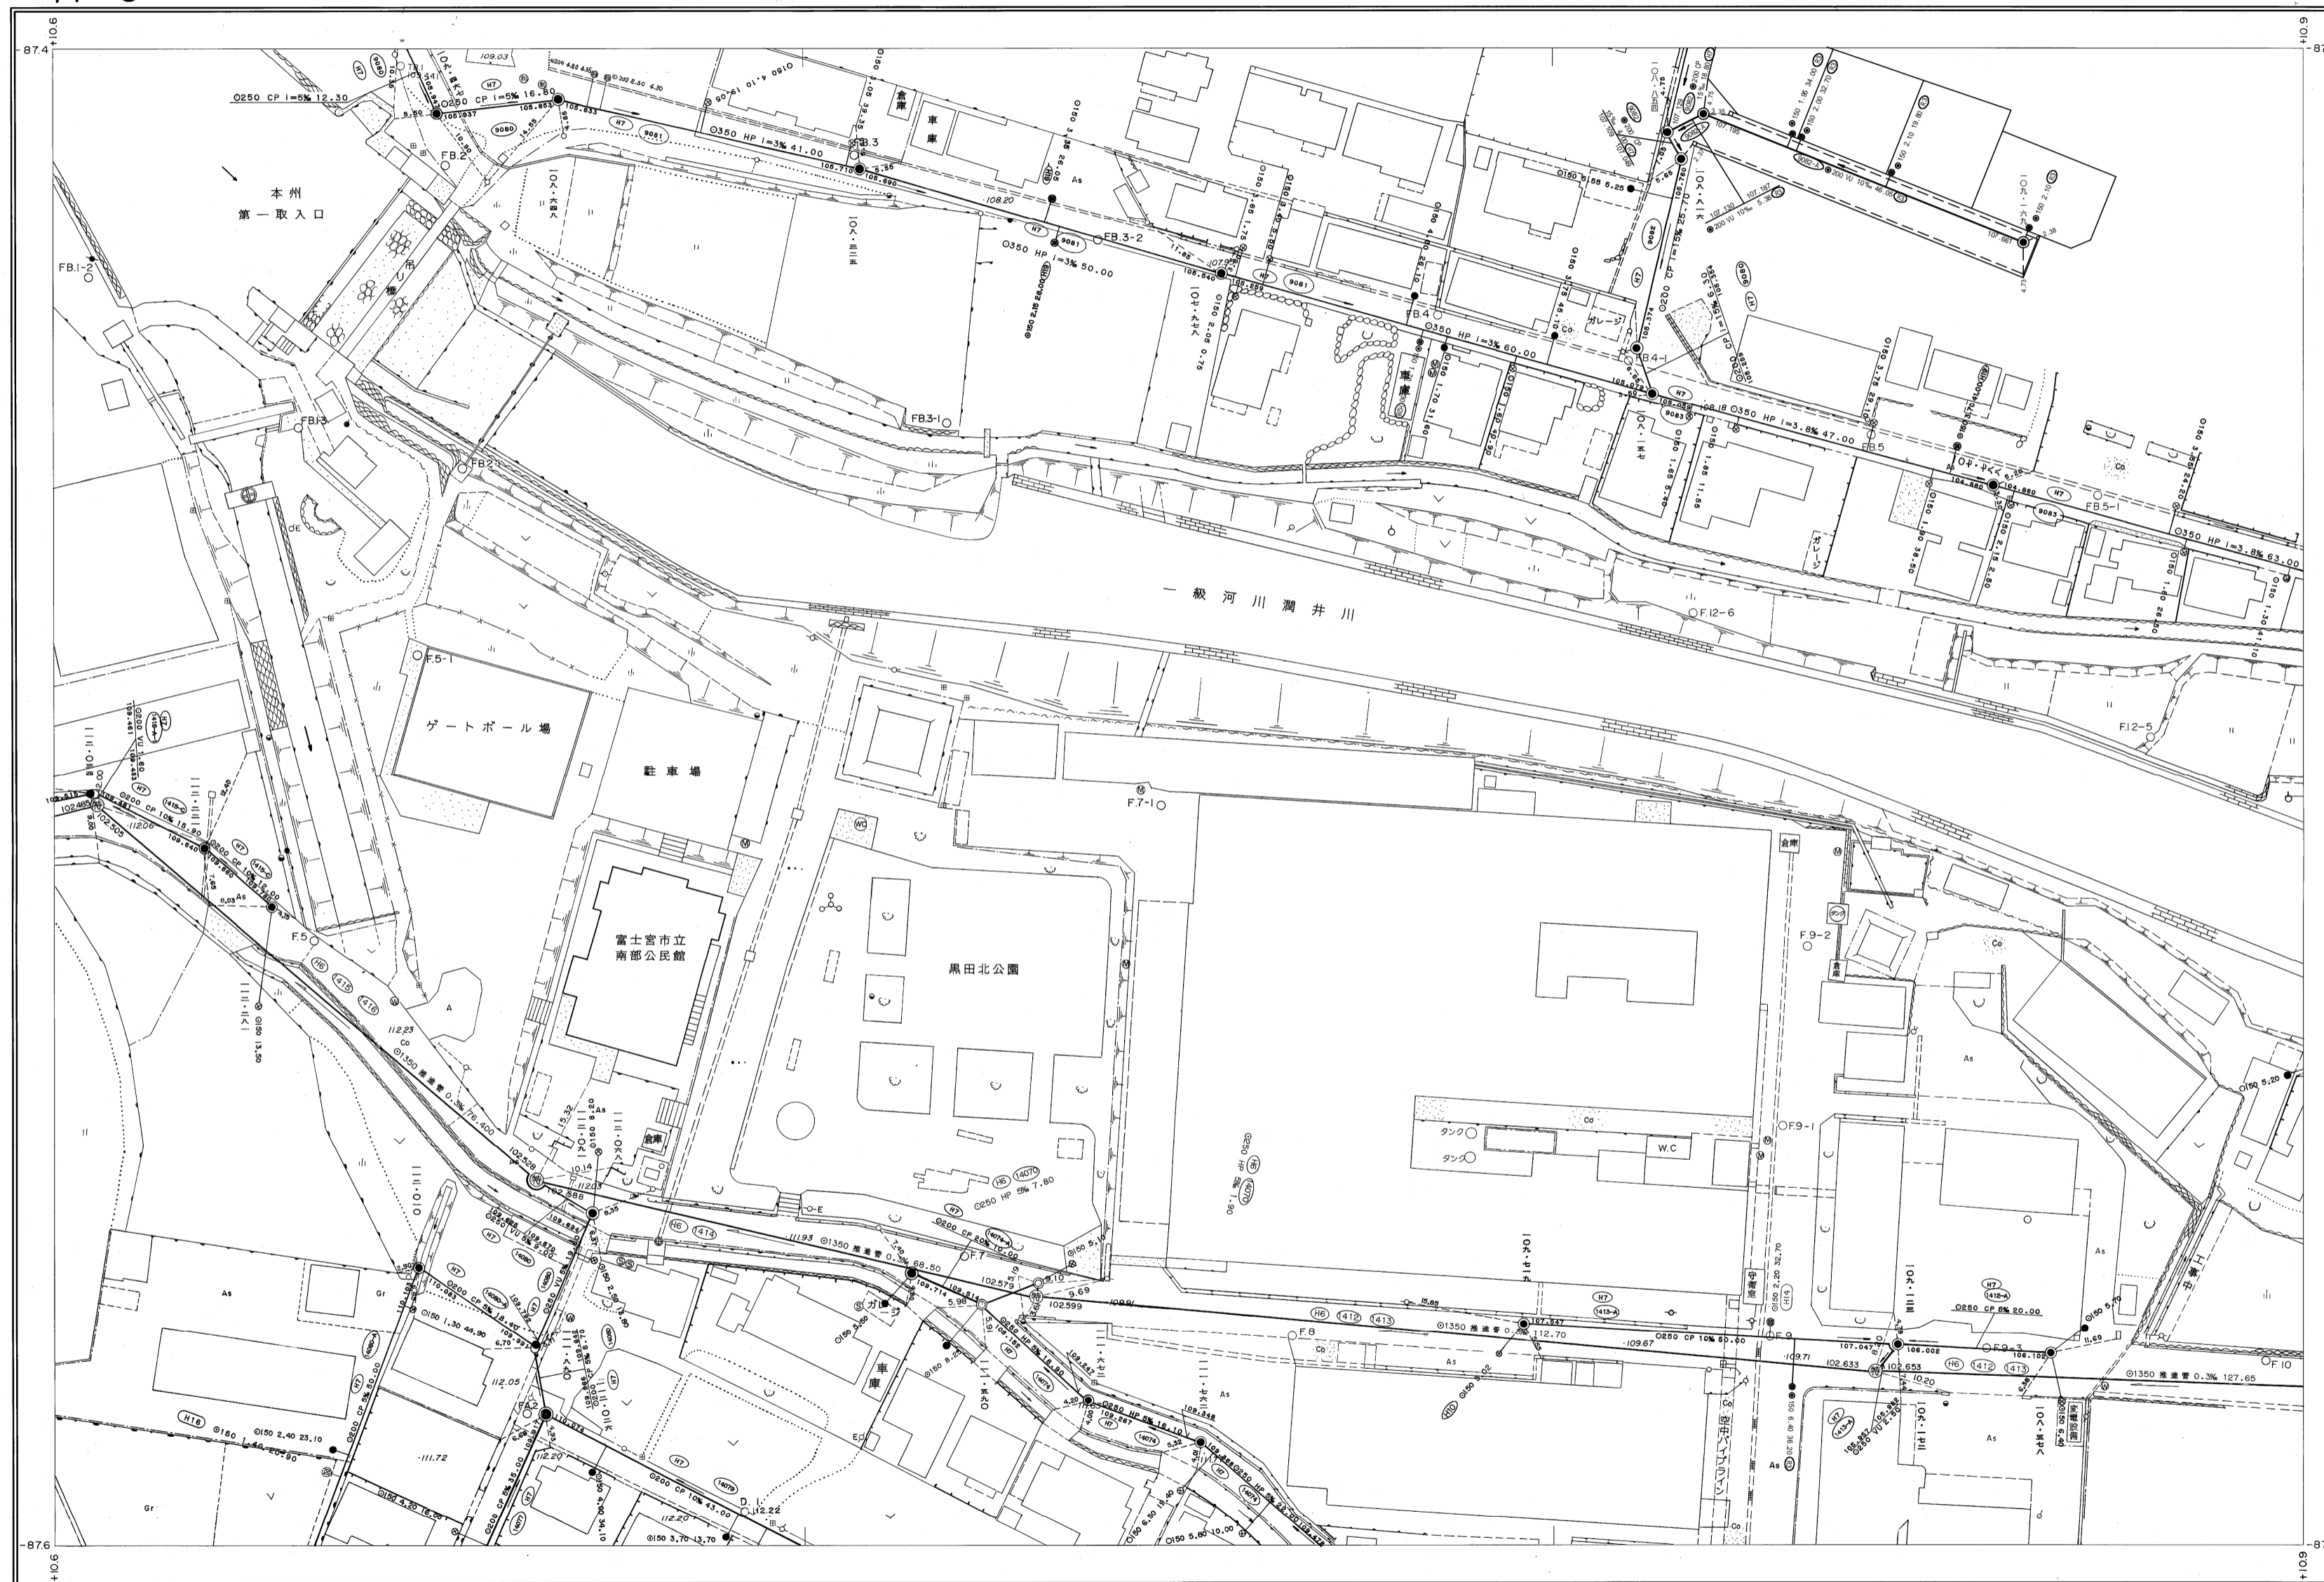

A-5	A-6	A-7
A'-5	A'-6	A'-7
B'-5	B'-6	B'-7

行政区画

静岡県  
富士宮市

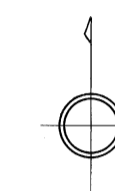

富士宮市

1:500



A'-6