


富士宮市現況平面図 (下水道台帳図)

F-3


1:500

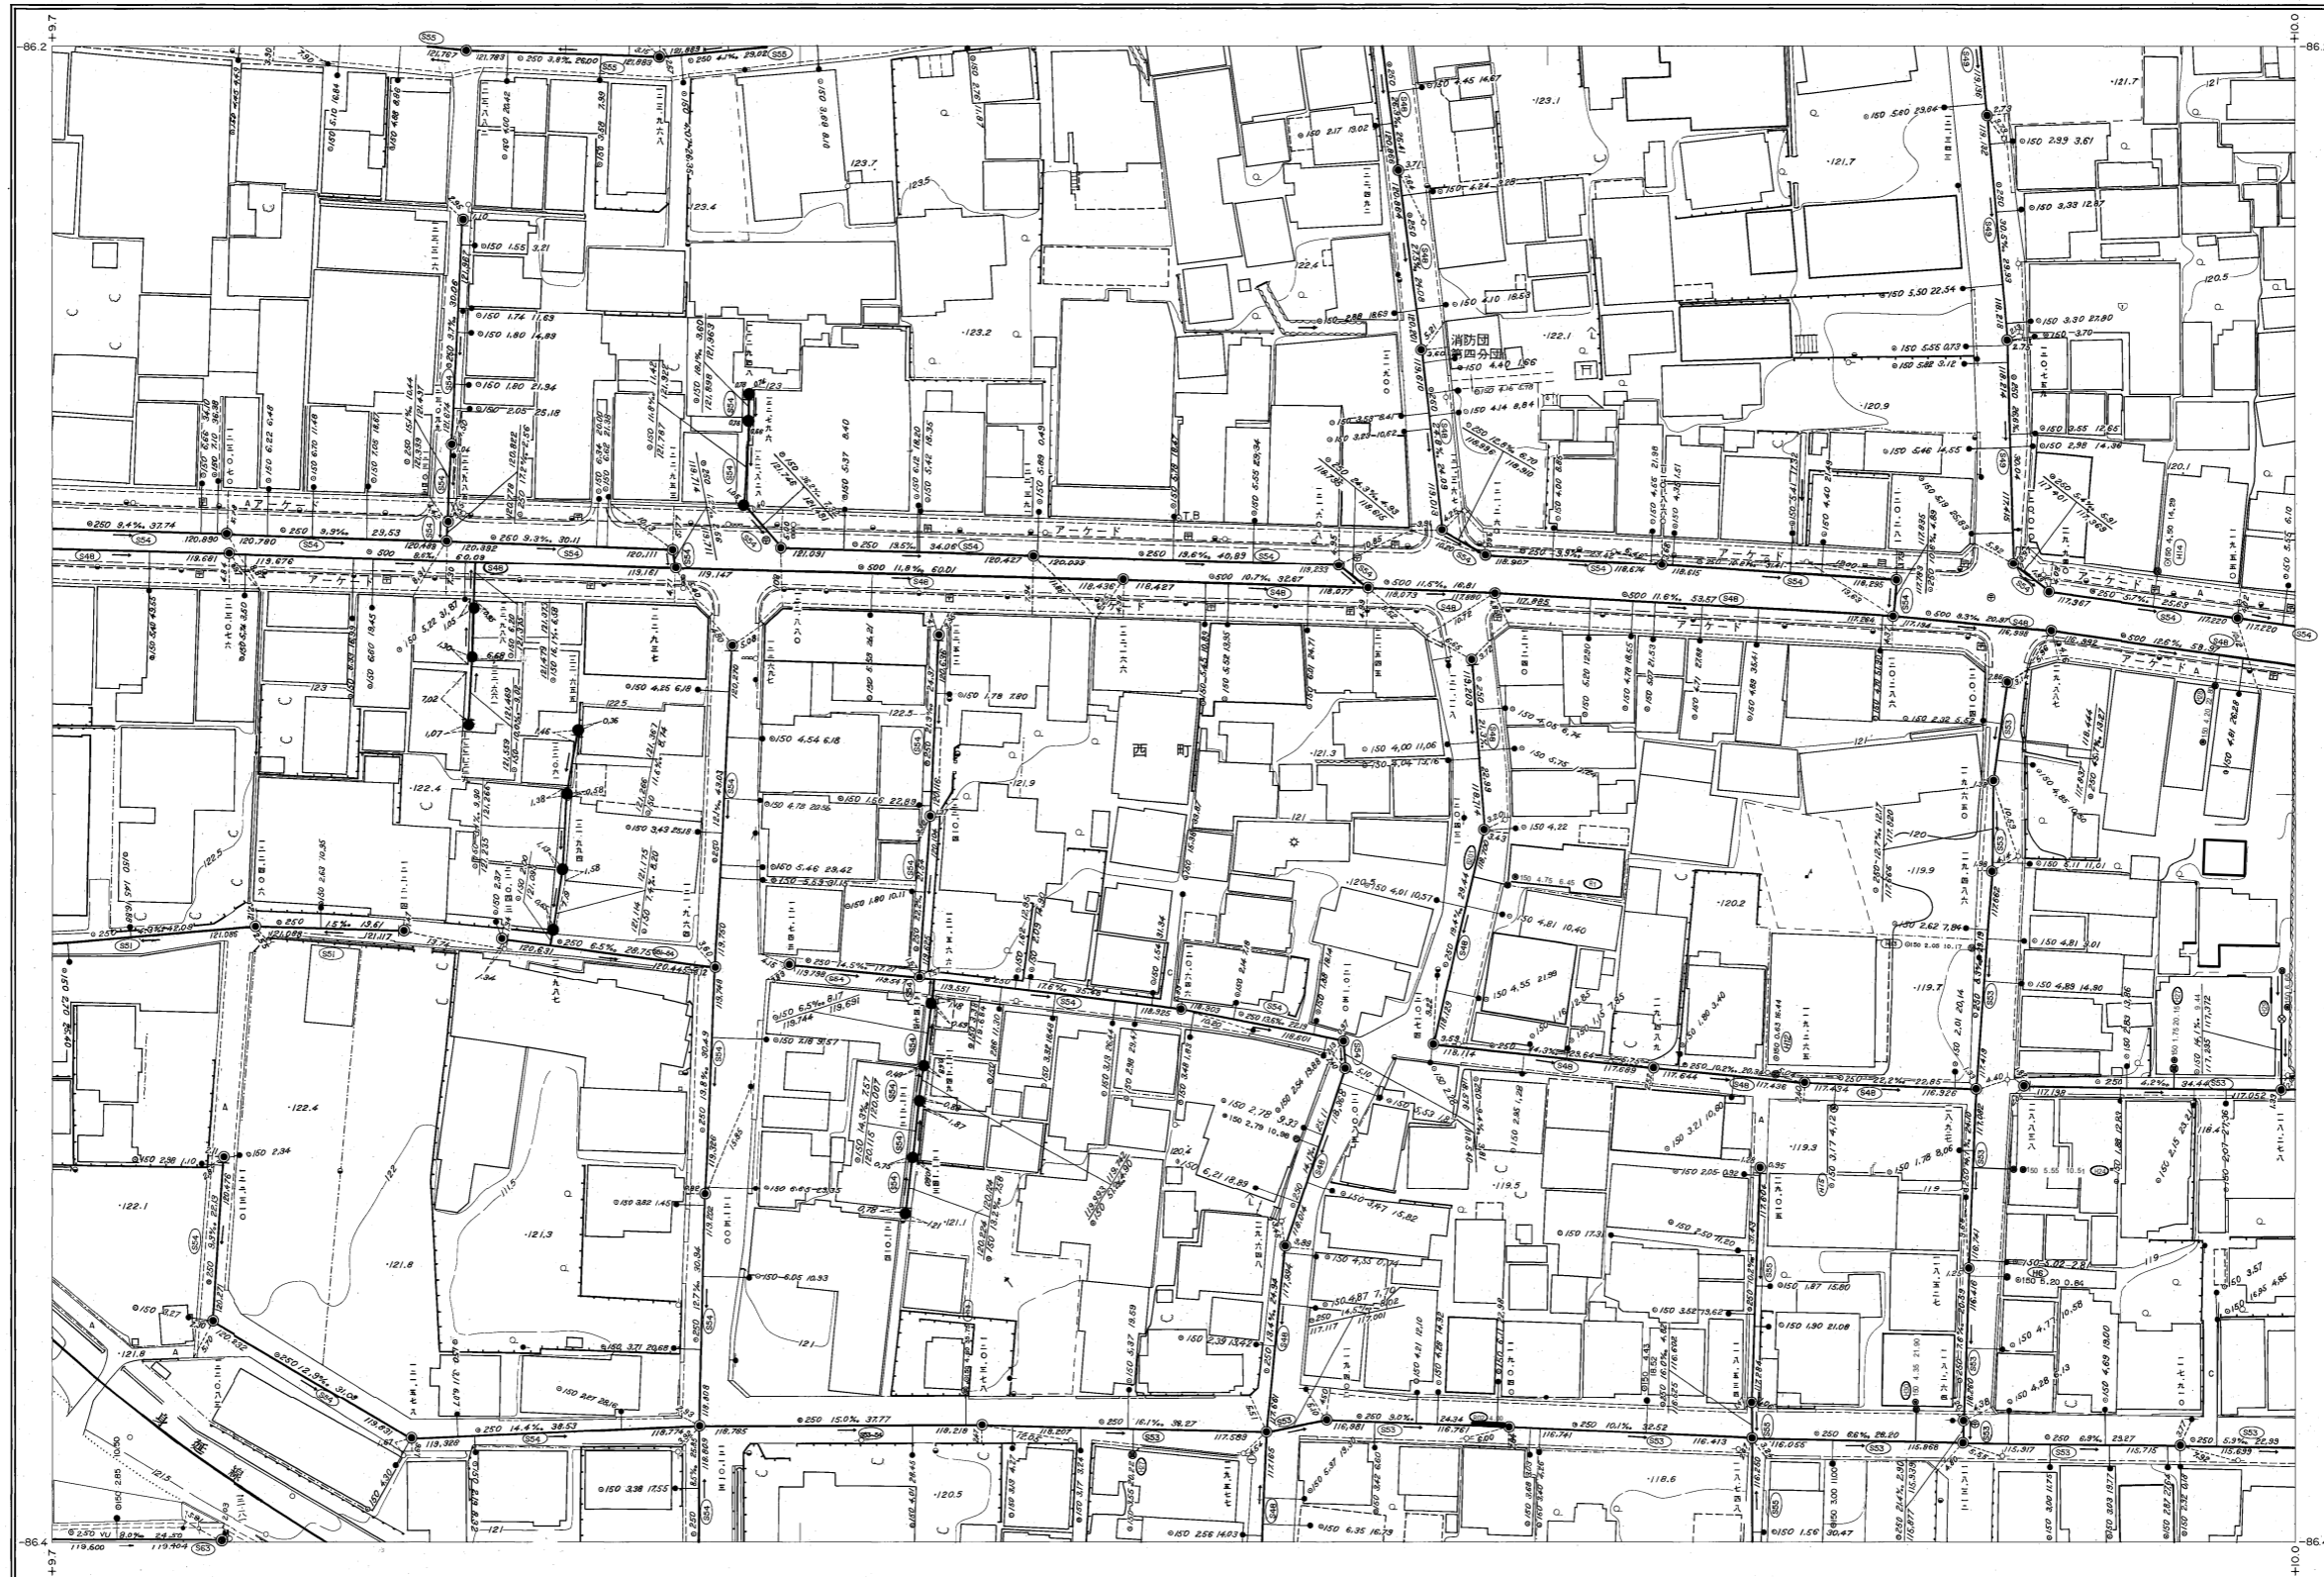

G-2	G-3	G-4
F-2	F-3	F-4
E-2	E-3	E-4

行政区画

静岡県
富士宮市

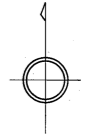

富士宮市

1:500



F-3