


富士宮市現況平面図（下水道台帳図）

M-8


1:500

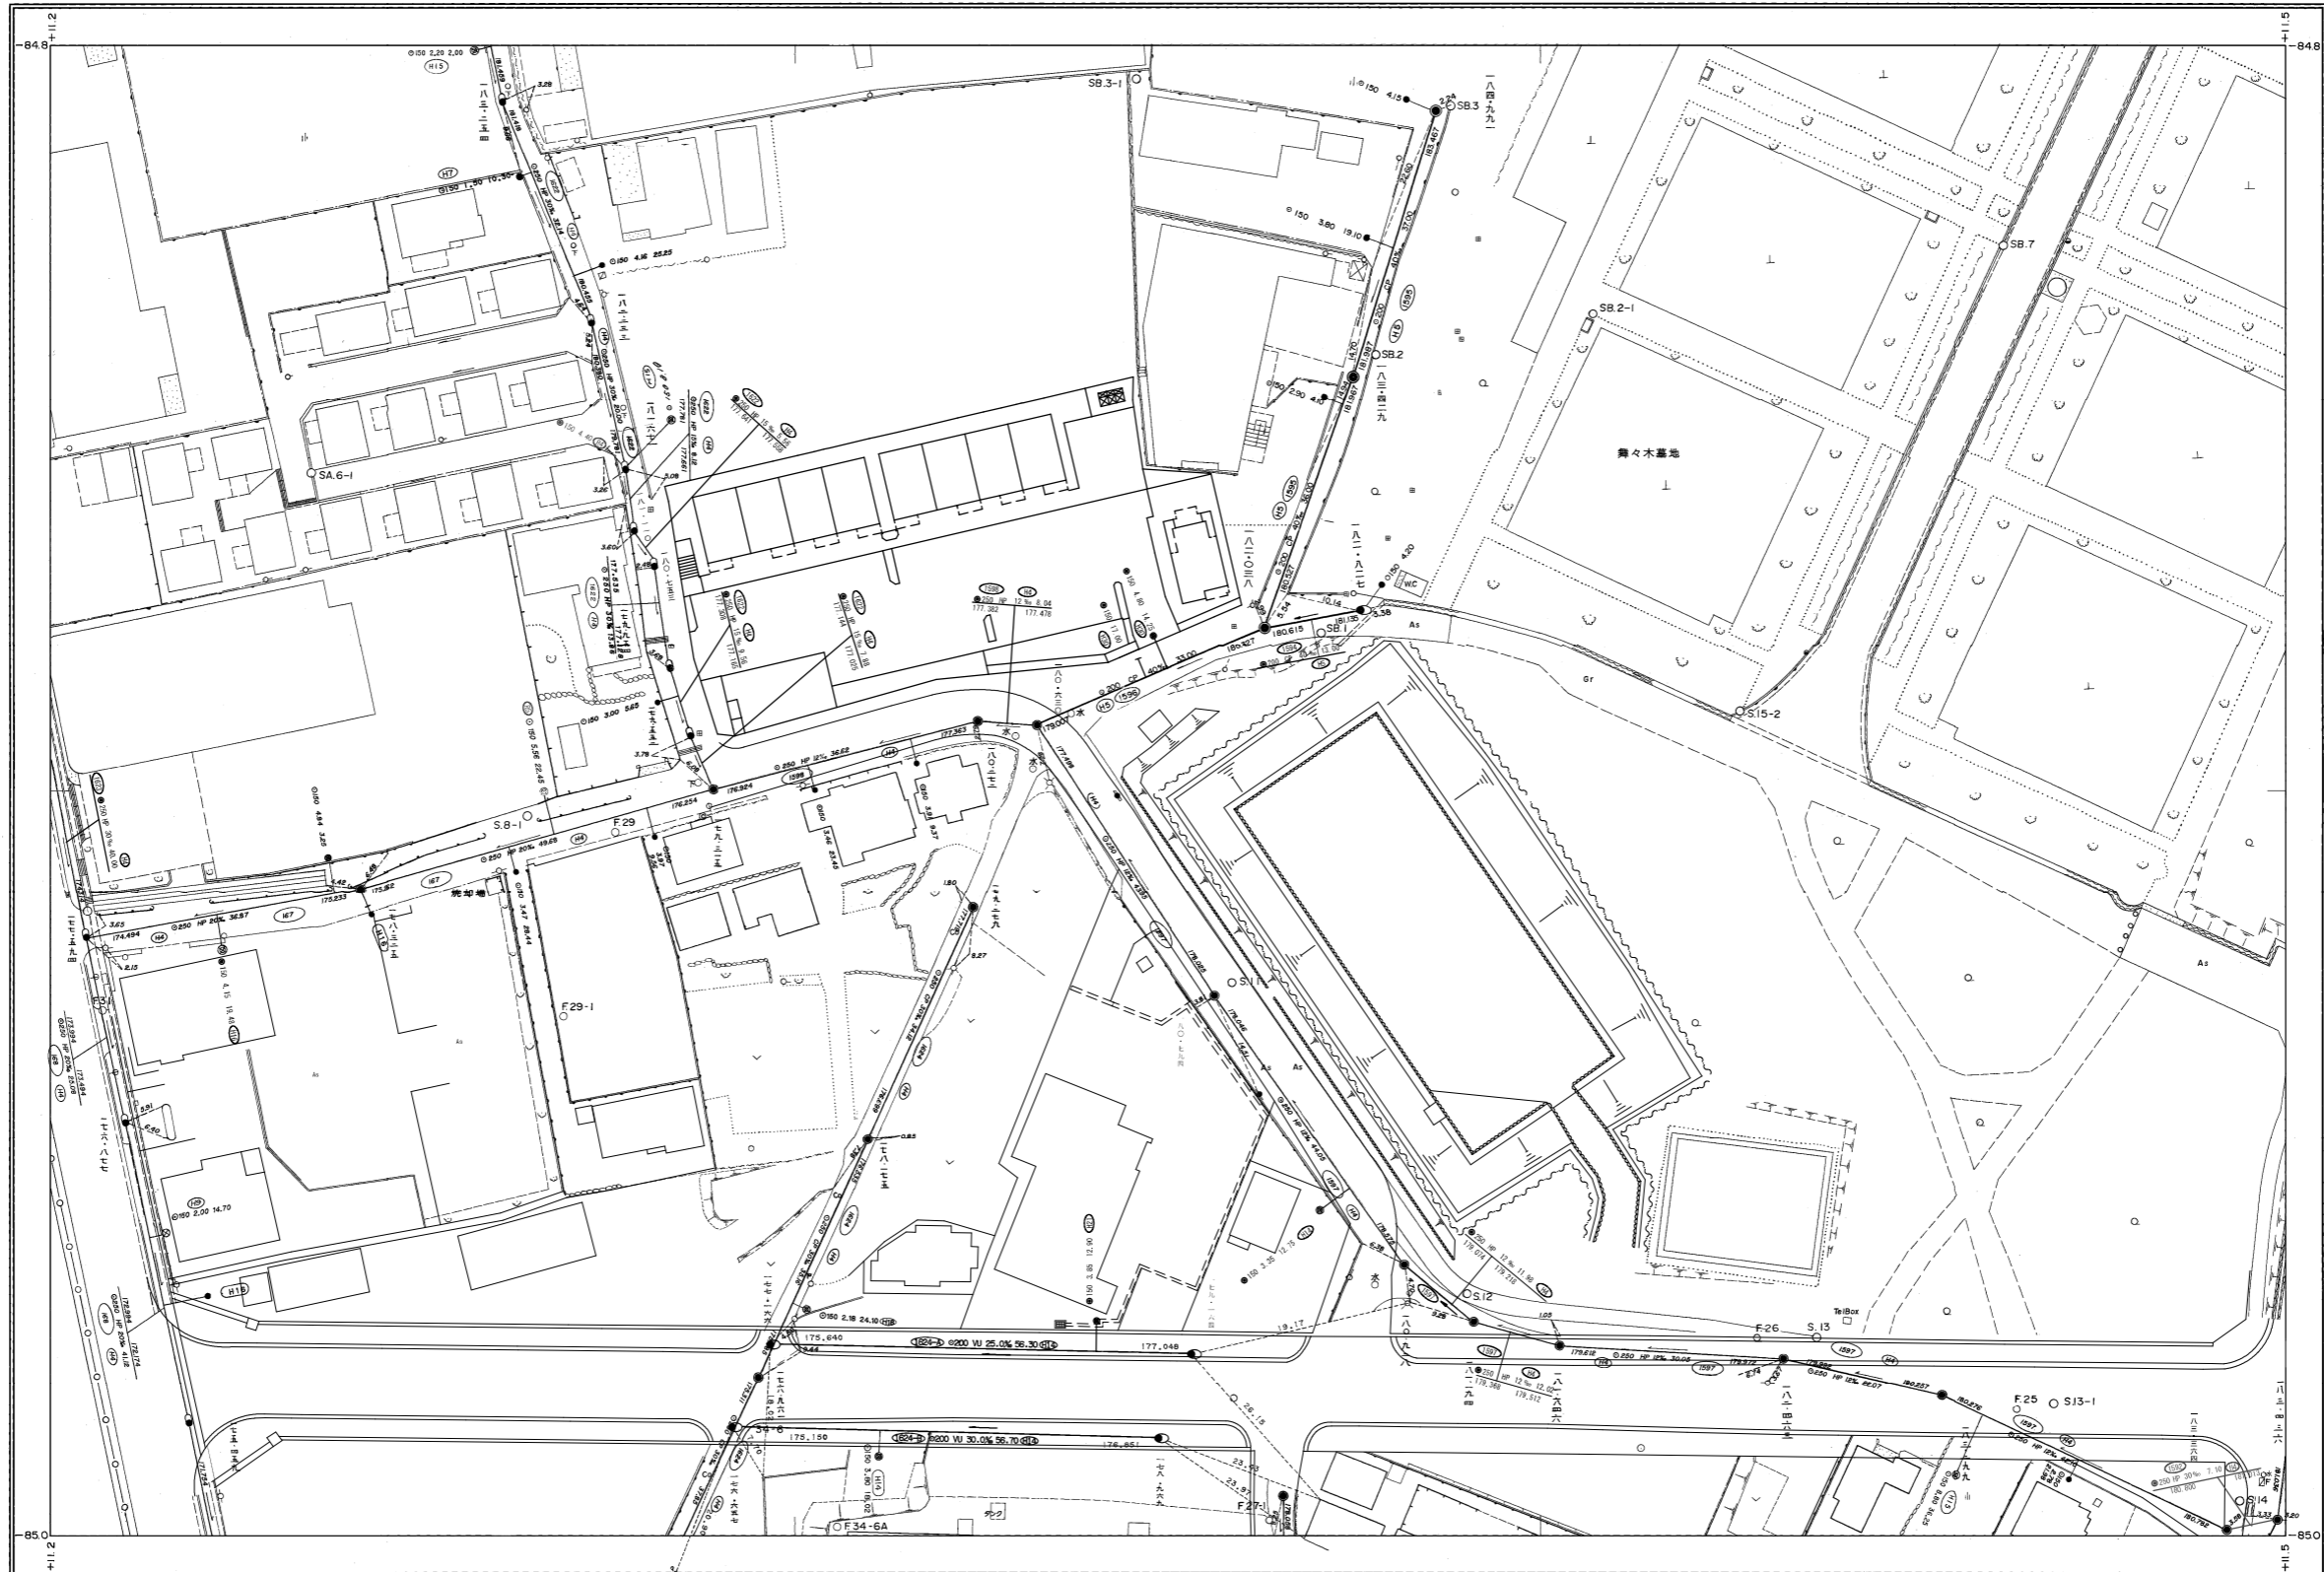

N-7	N-8	N-9
M-7	M-8	M-9
L-7	L-8	L-9


行政区画

静岡県
富士宮市

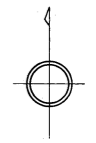

富士宮市

1:500

 

M-8