


# 富士宮市現況平面図（下水道台帳図）


L-7

1:500

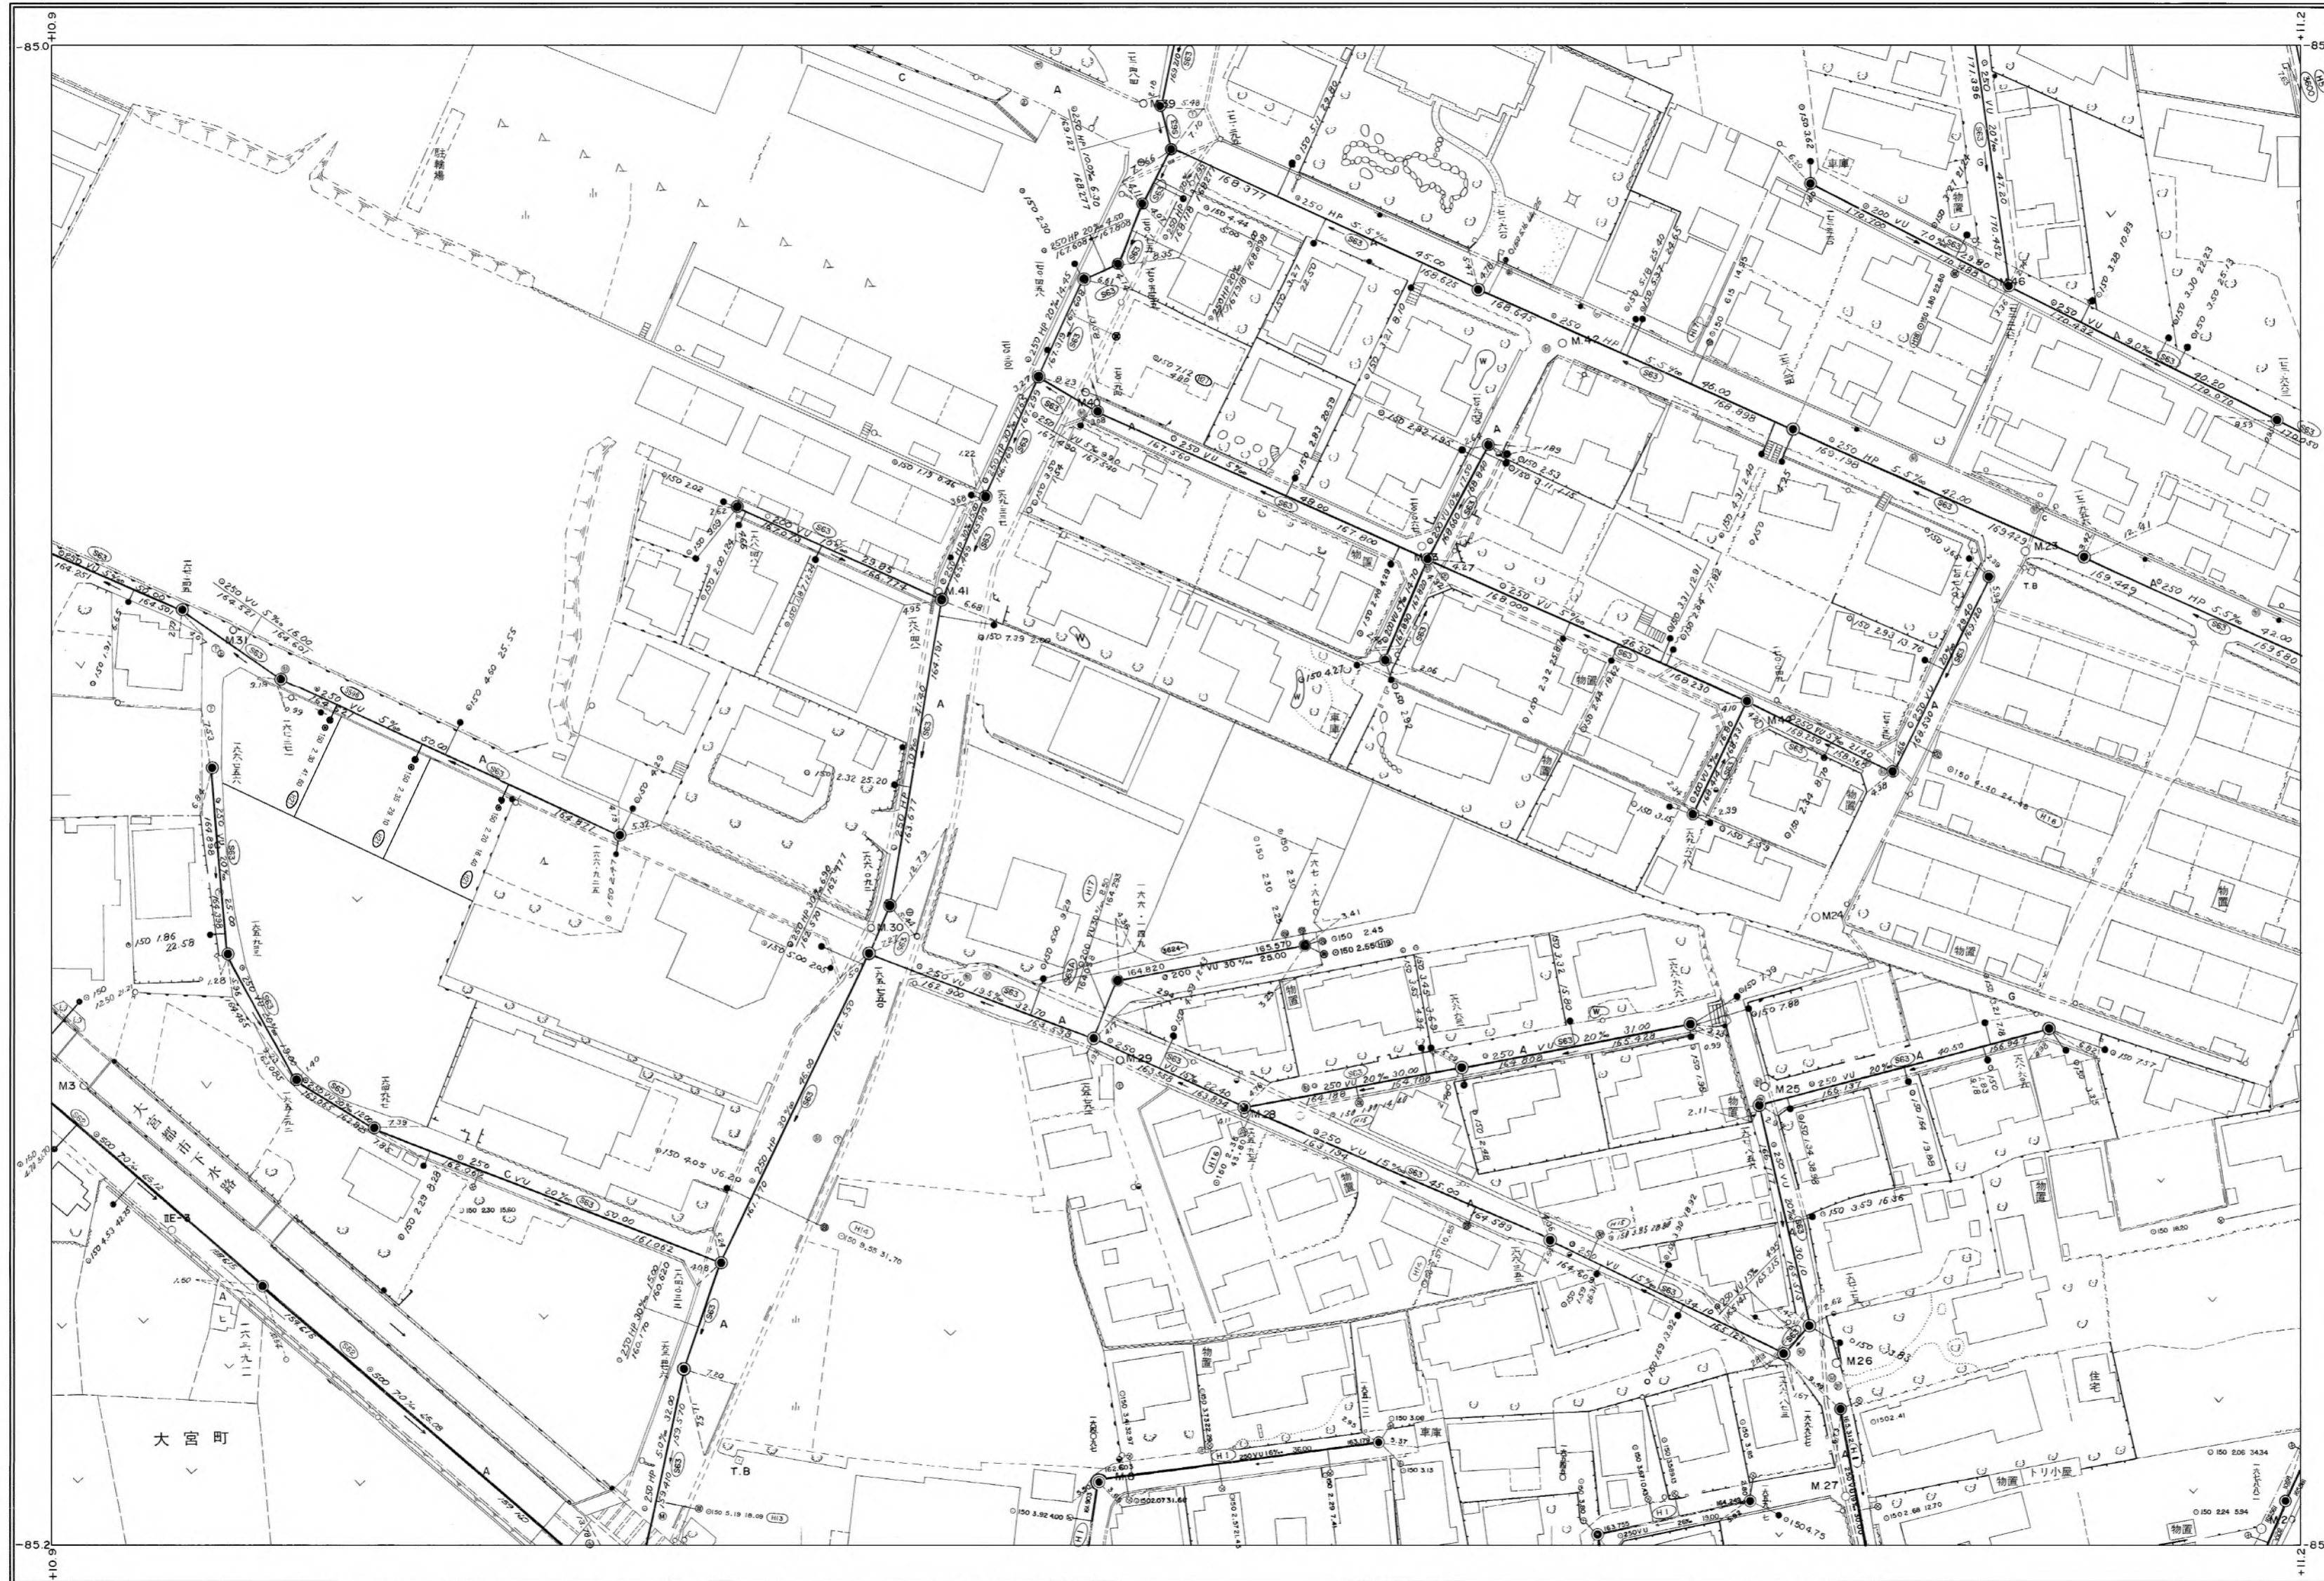

M-6	M-7	M-8
L-6	L-7	L-8
K-6	K-7	K-8

行政区画

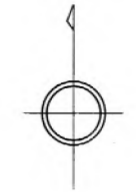

富士宮市

L-7