


富士宮市現況平面図（下水道台帳図）

F' - 10


1 : 500

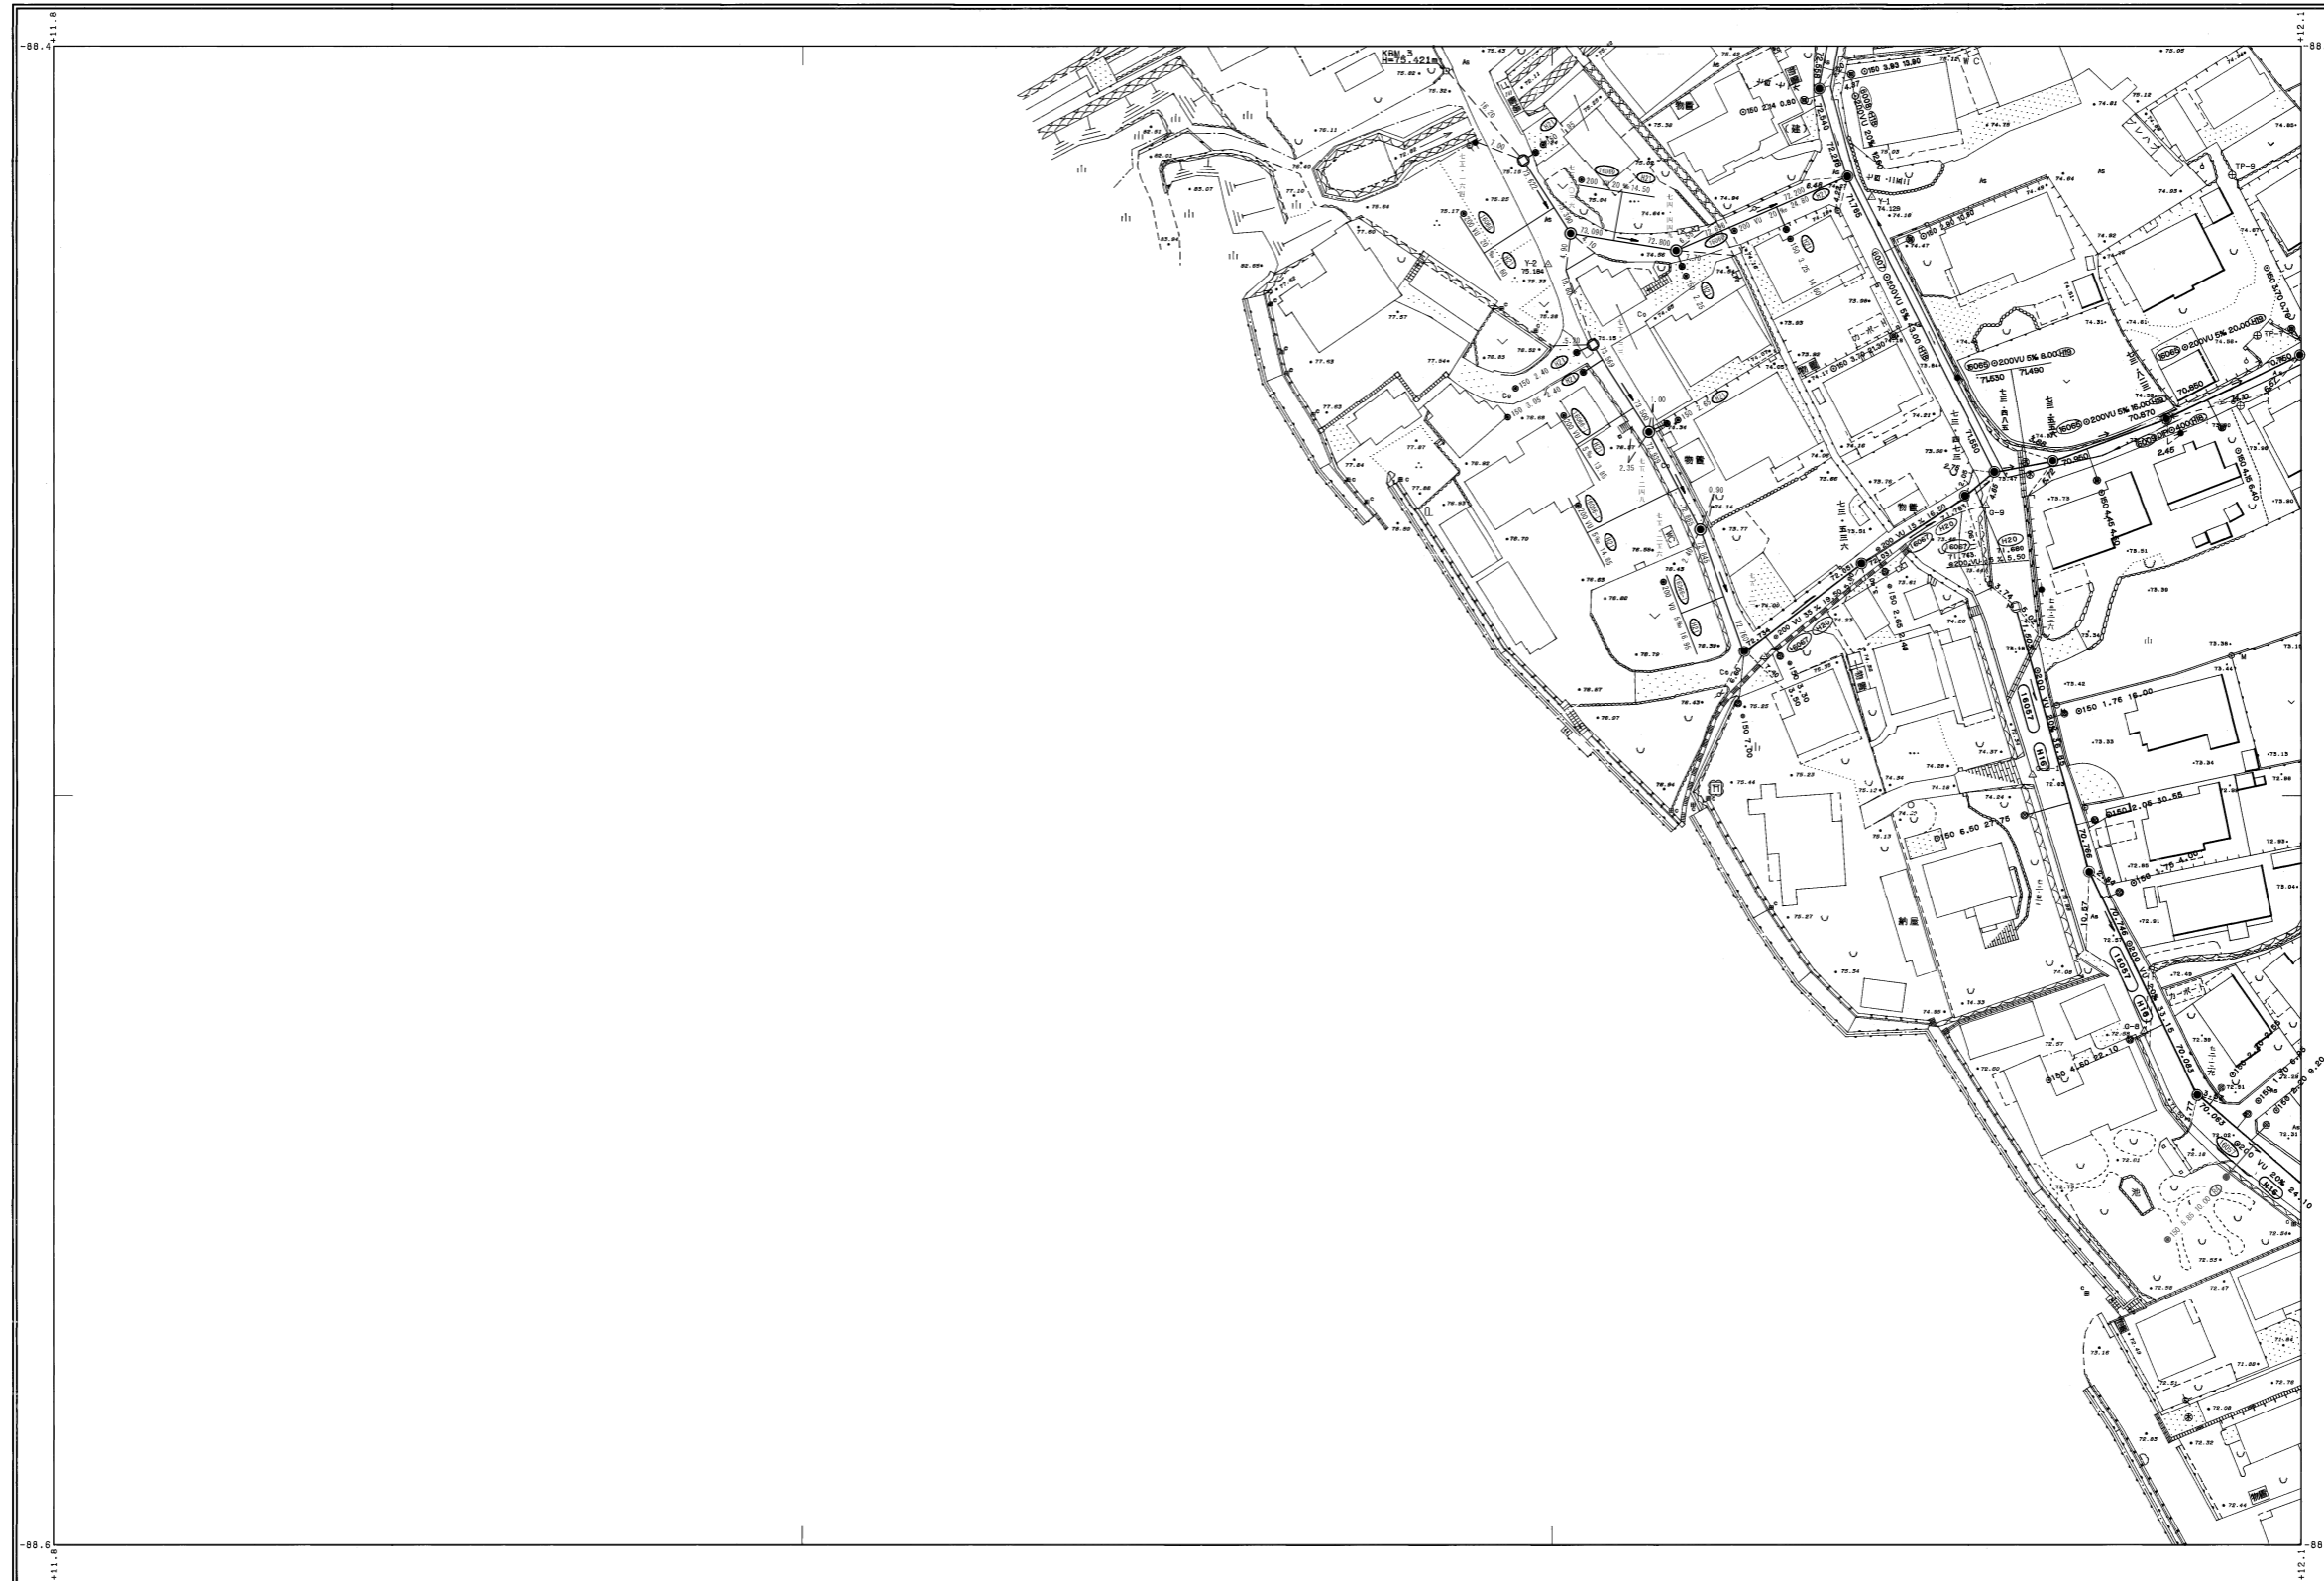


E'-9	E'-10	E'-11
	F'-10	F'-11
	G'-10	G'-11

行政区画

静岡県
富士宮市

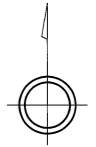

富士宮市

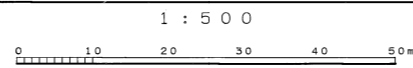

F' - 10