


富士宮市現況平面図（下水道台帳図）


D-10

1 : 500

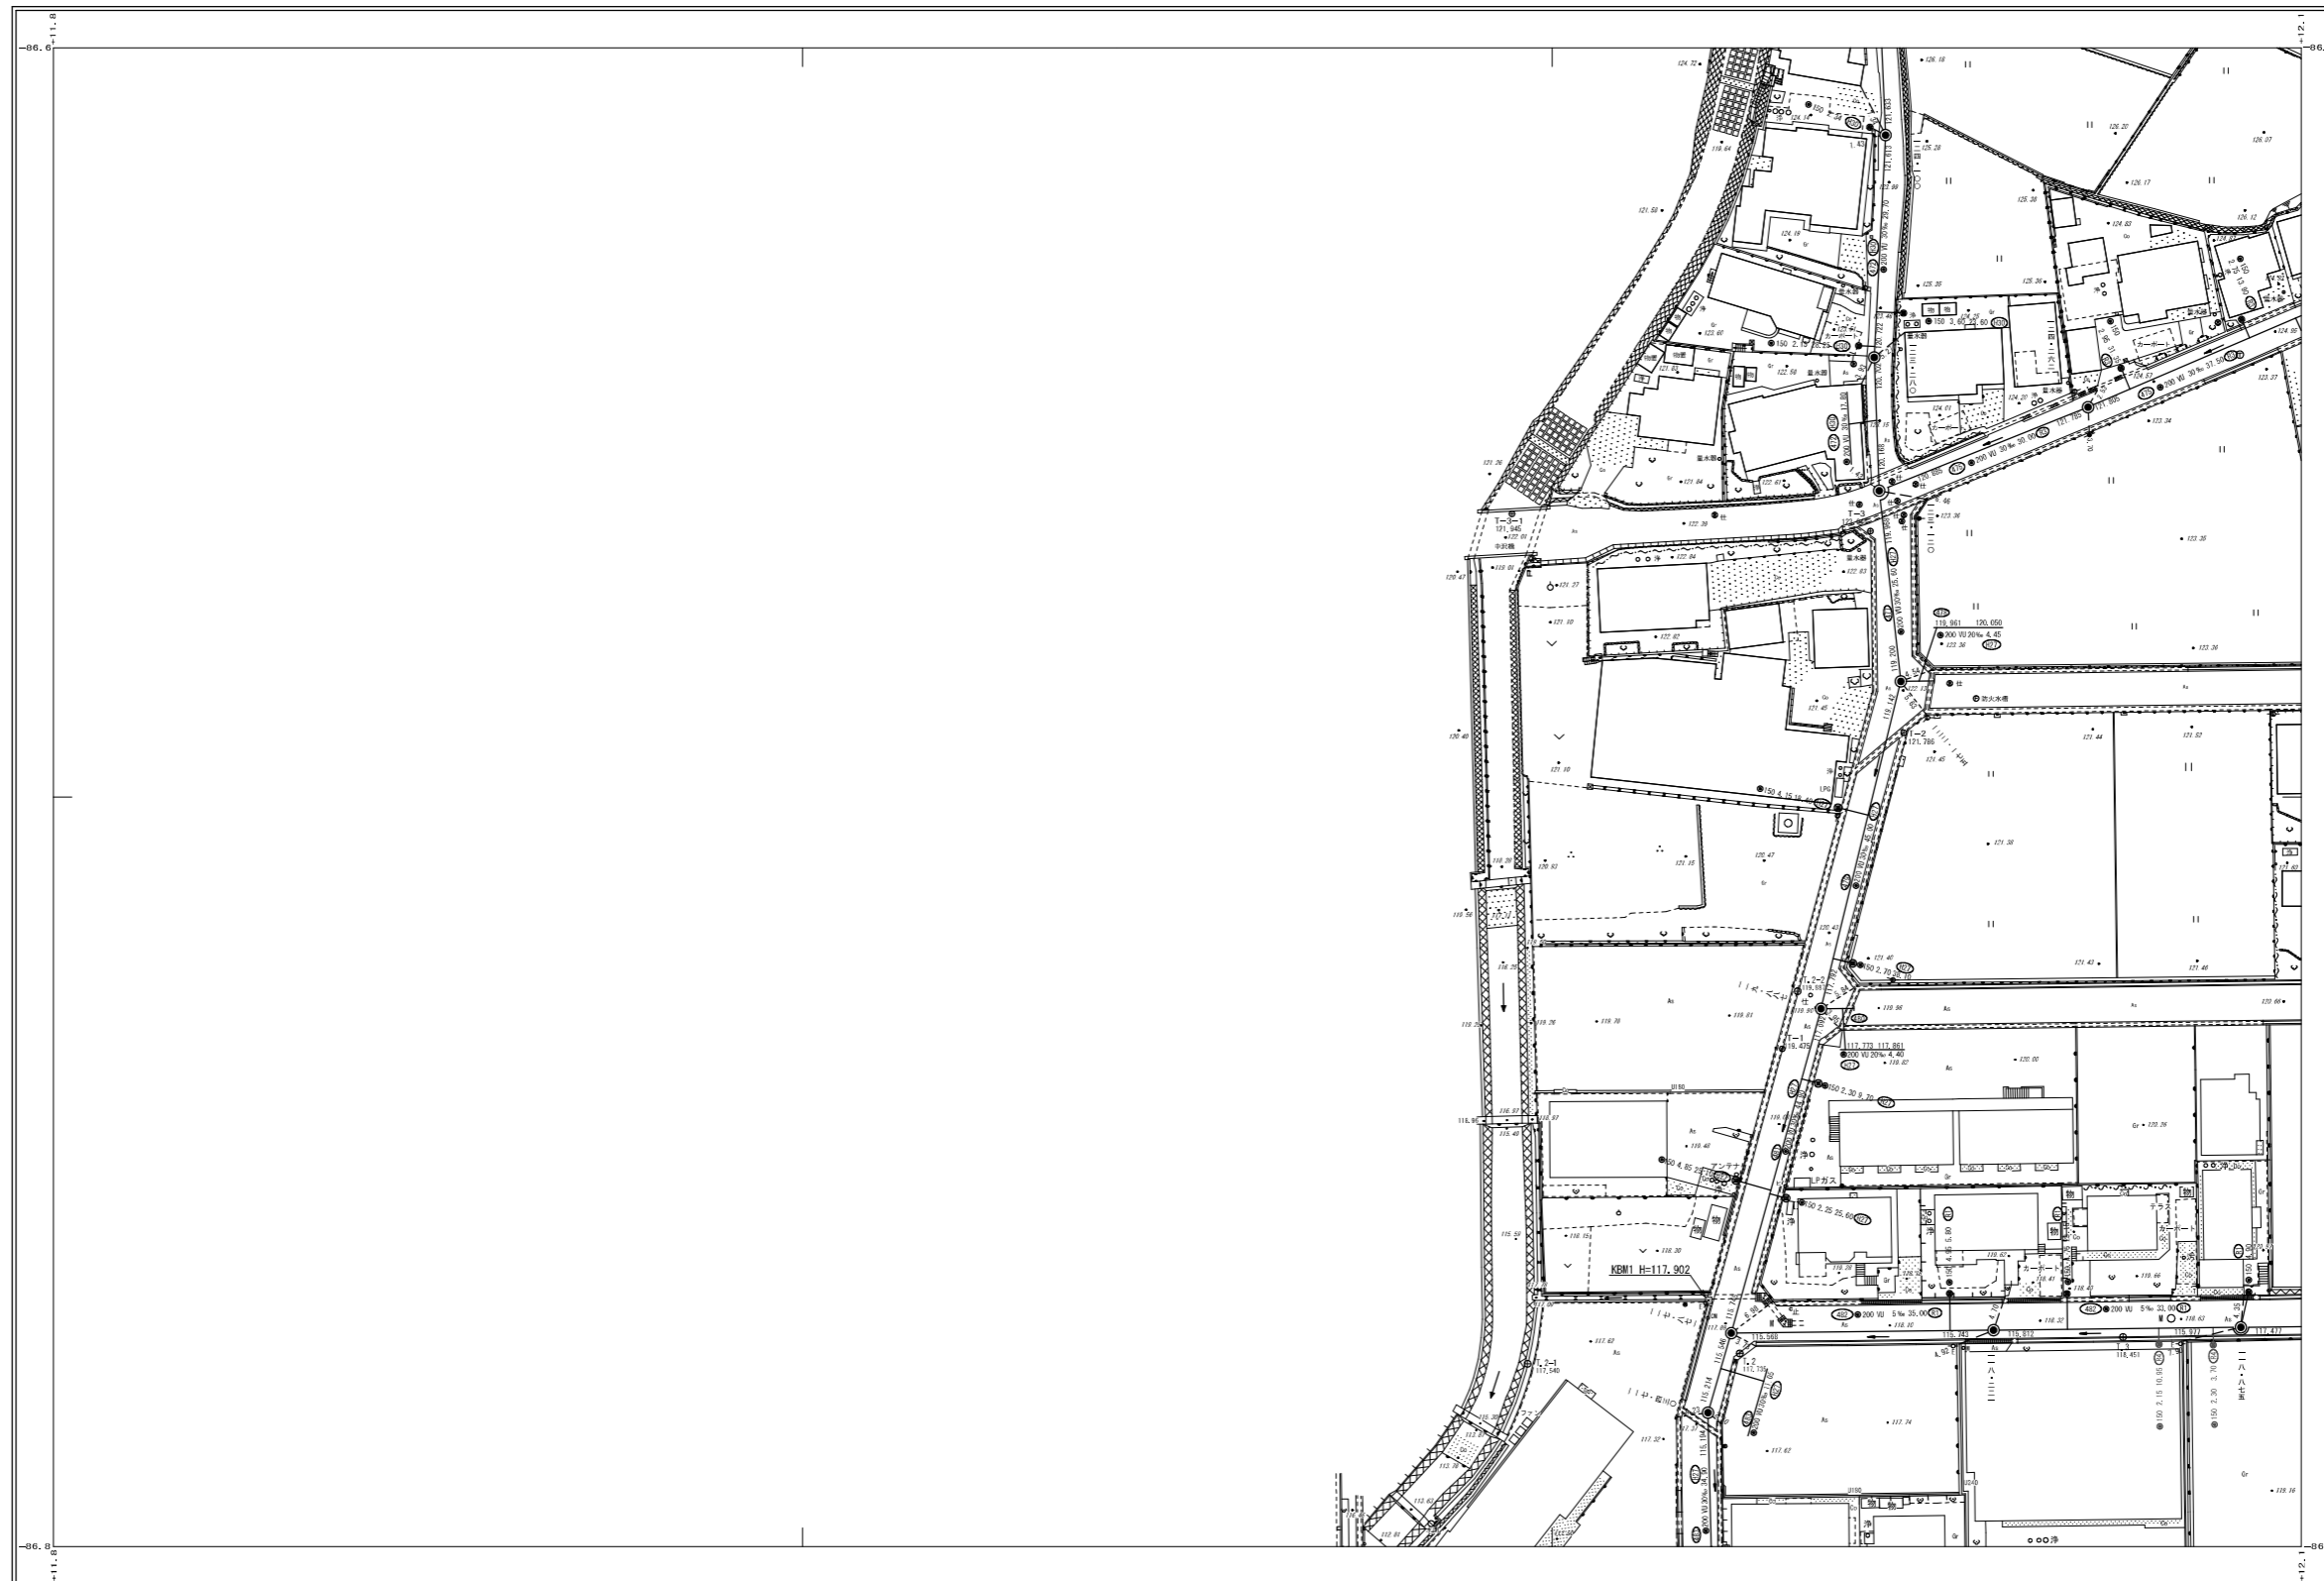


E-9	E-10	E-11
D-9	D-10	D-11
C-9	C-10	C-11

行政区画
静岡県
富士宮市

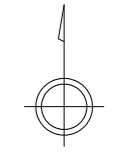

富士宮市

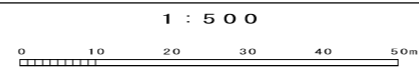

D-10