


富士宮市現況平面図（下水道台帳図）

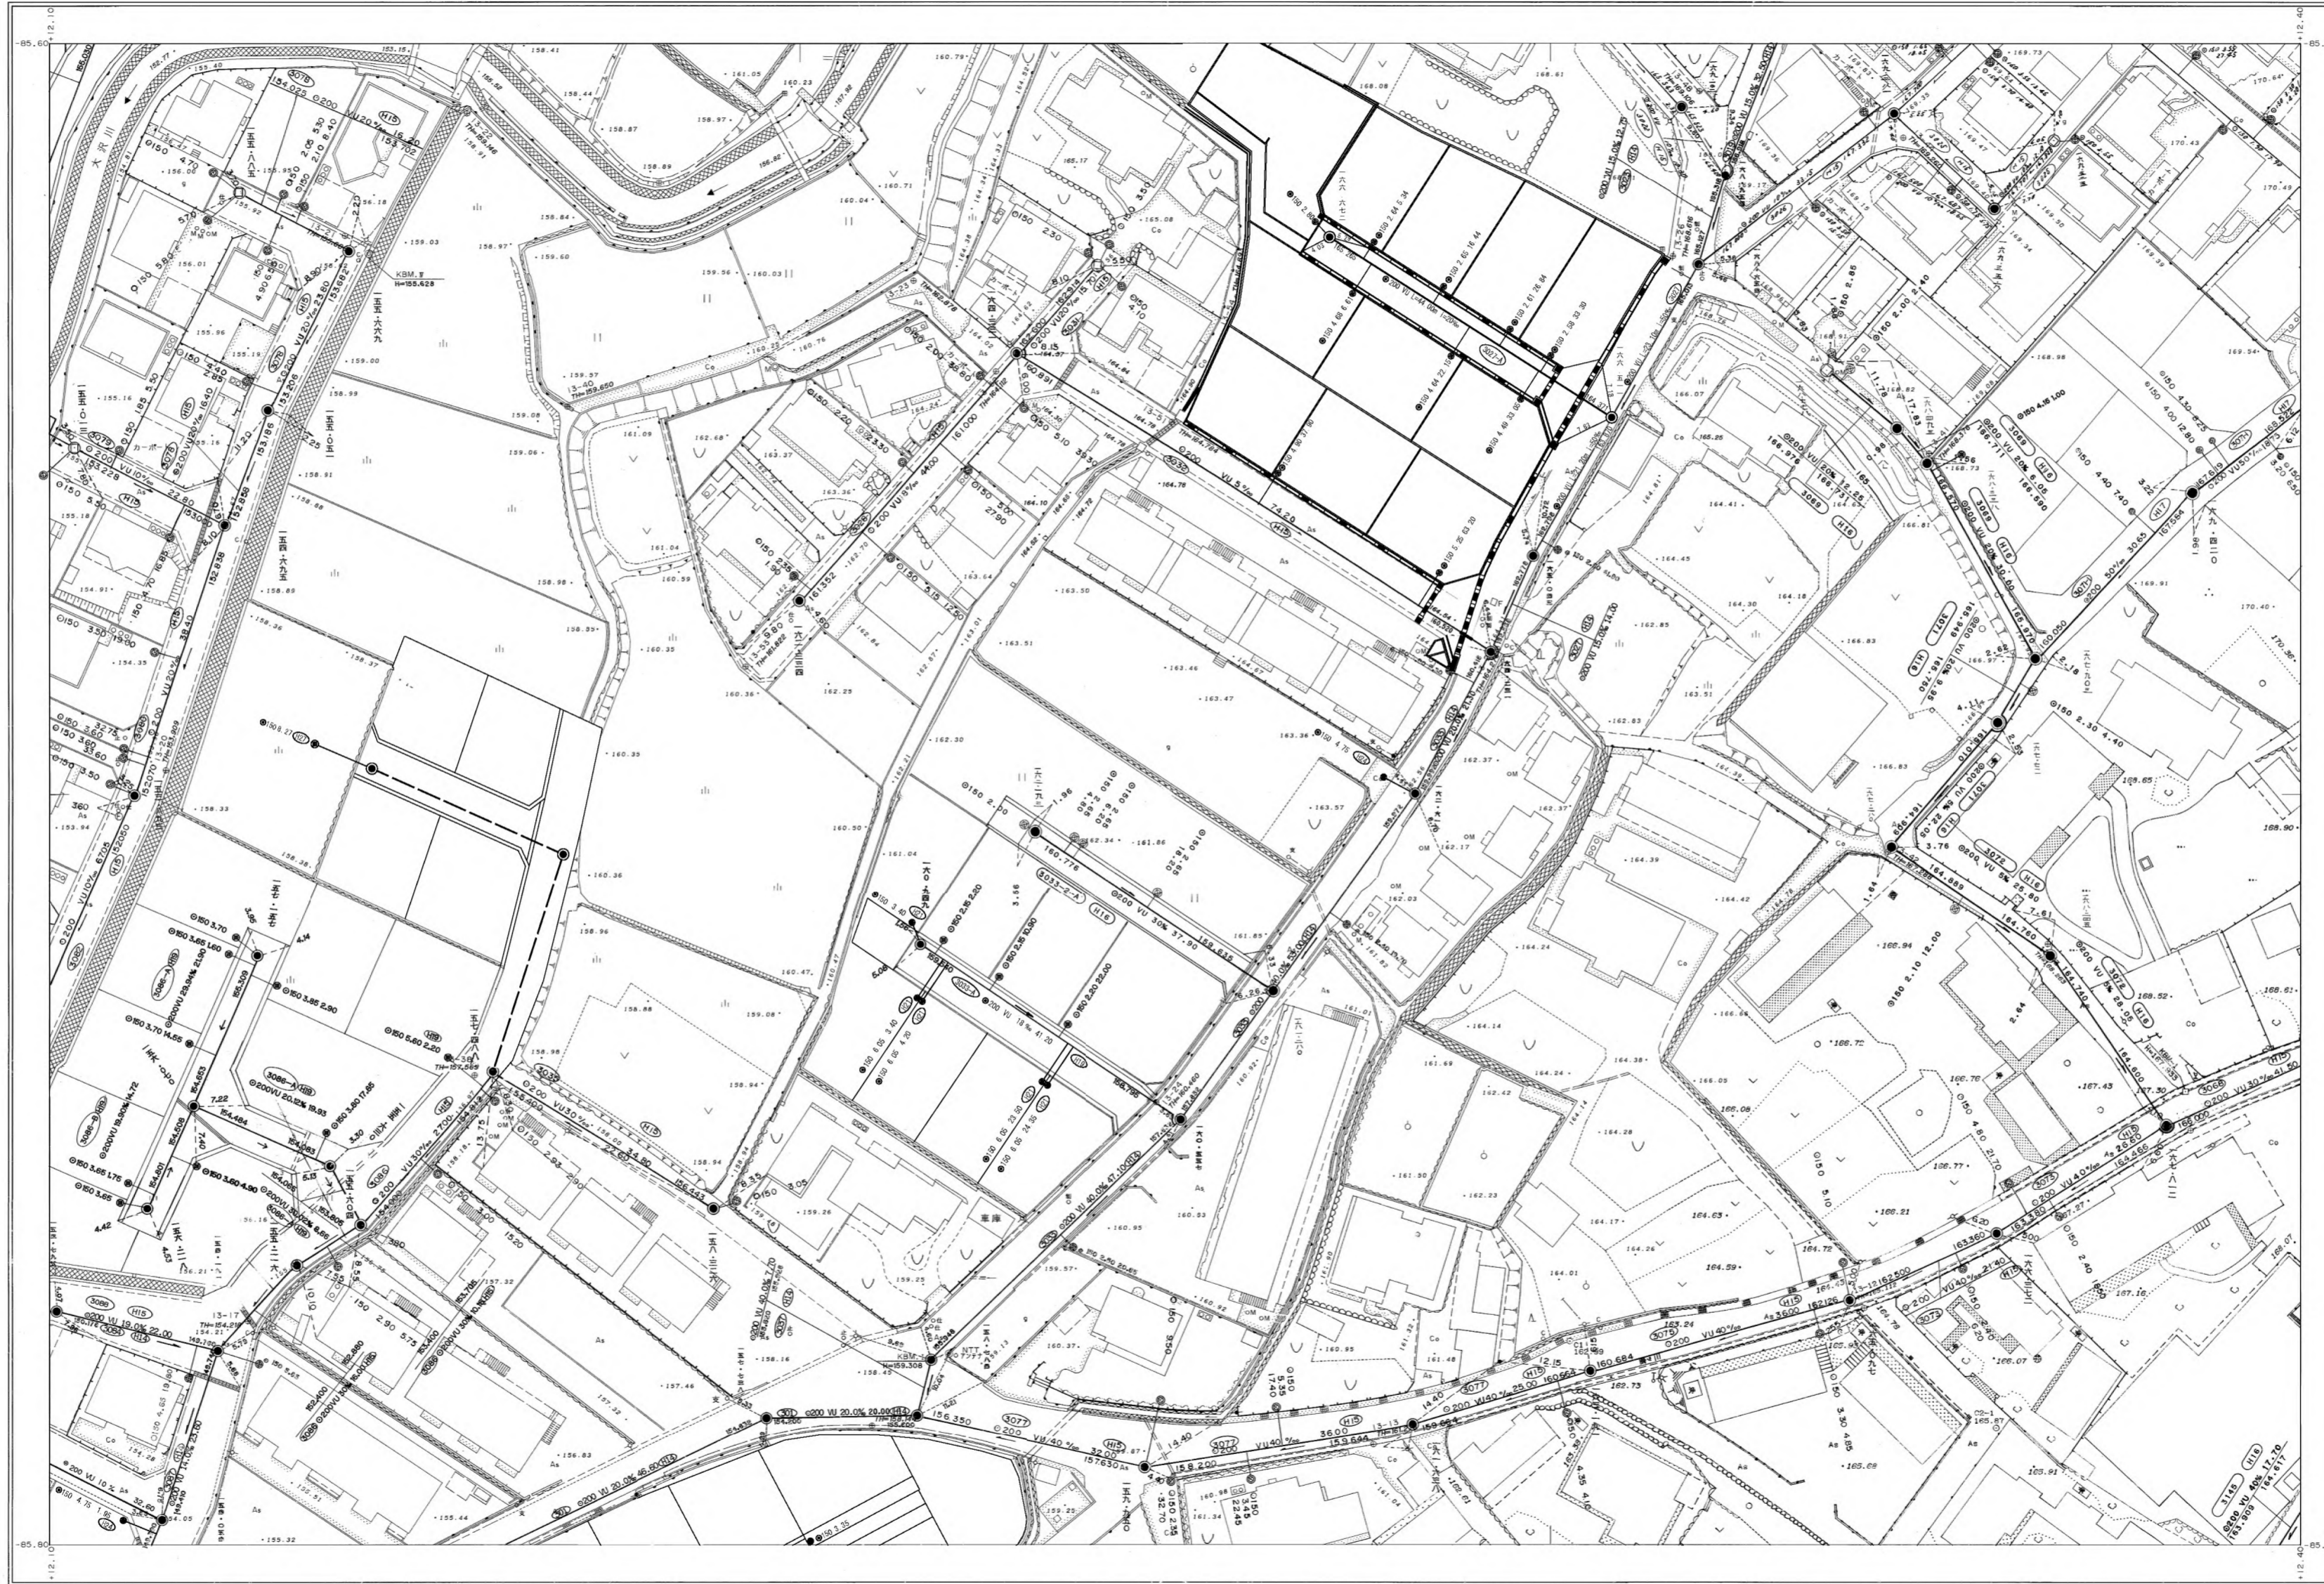

| | | |
|------|------|------|
| J-10 | J-11 | J-12 |
| I-10 | I-11 | I-12 |
| H-10 | H-11 | H-12 |

行政区画
静岡県
富士宮市



富士宮市

