


富士宮市現況平面図（下水道台帳図）

W-10


1:500

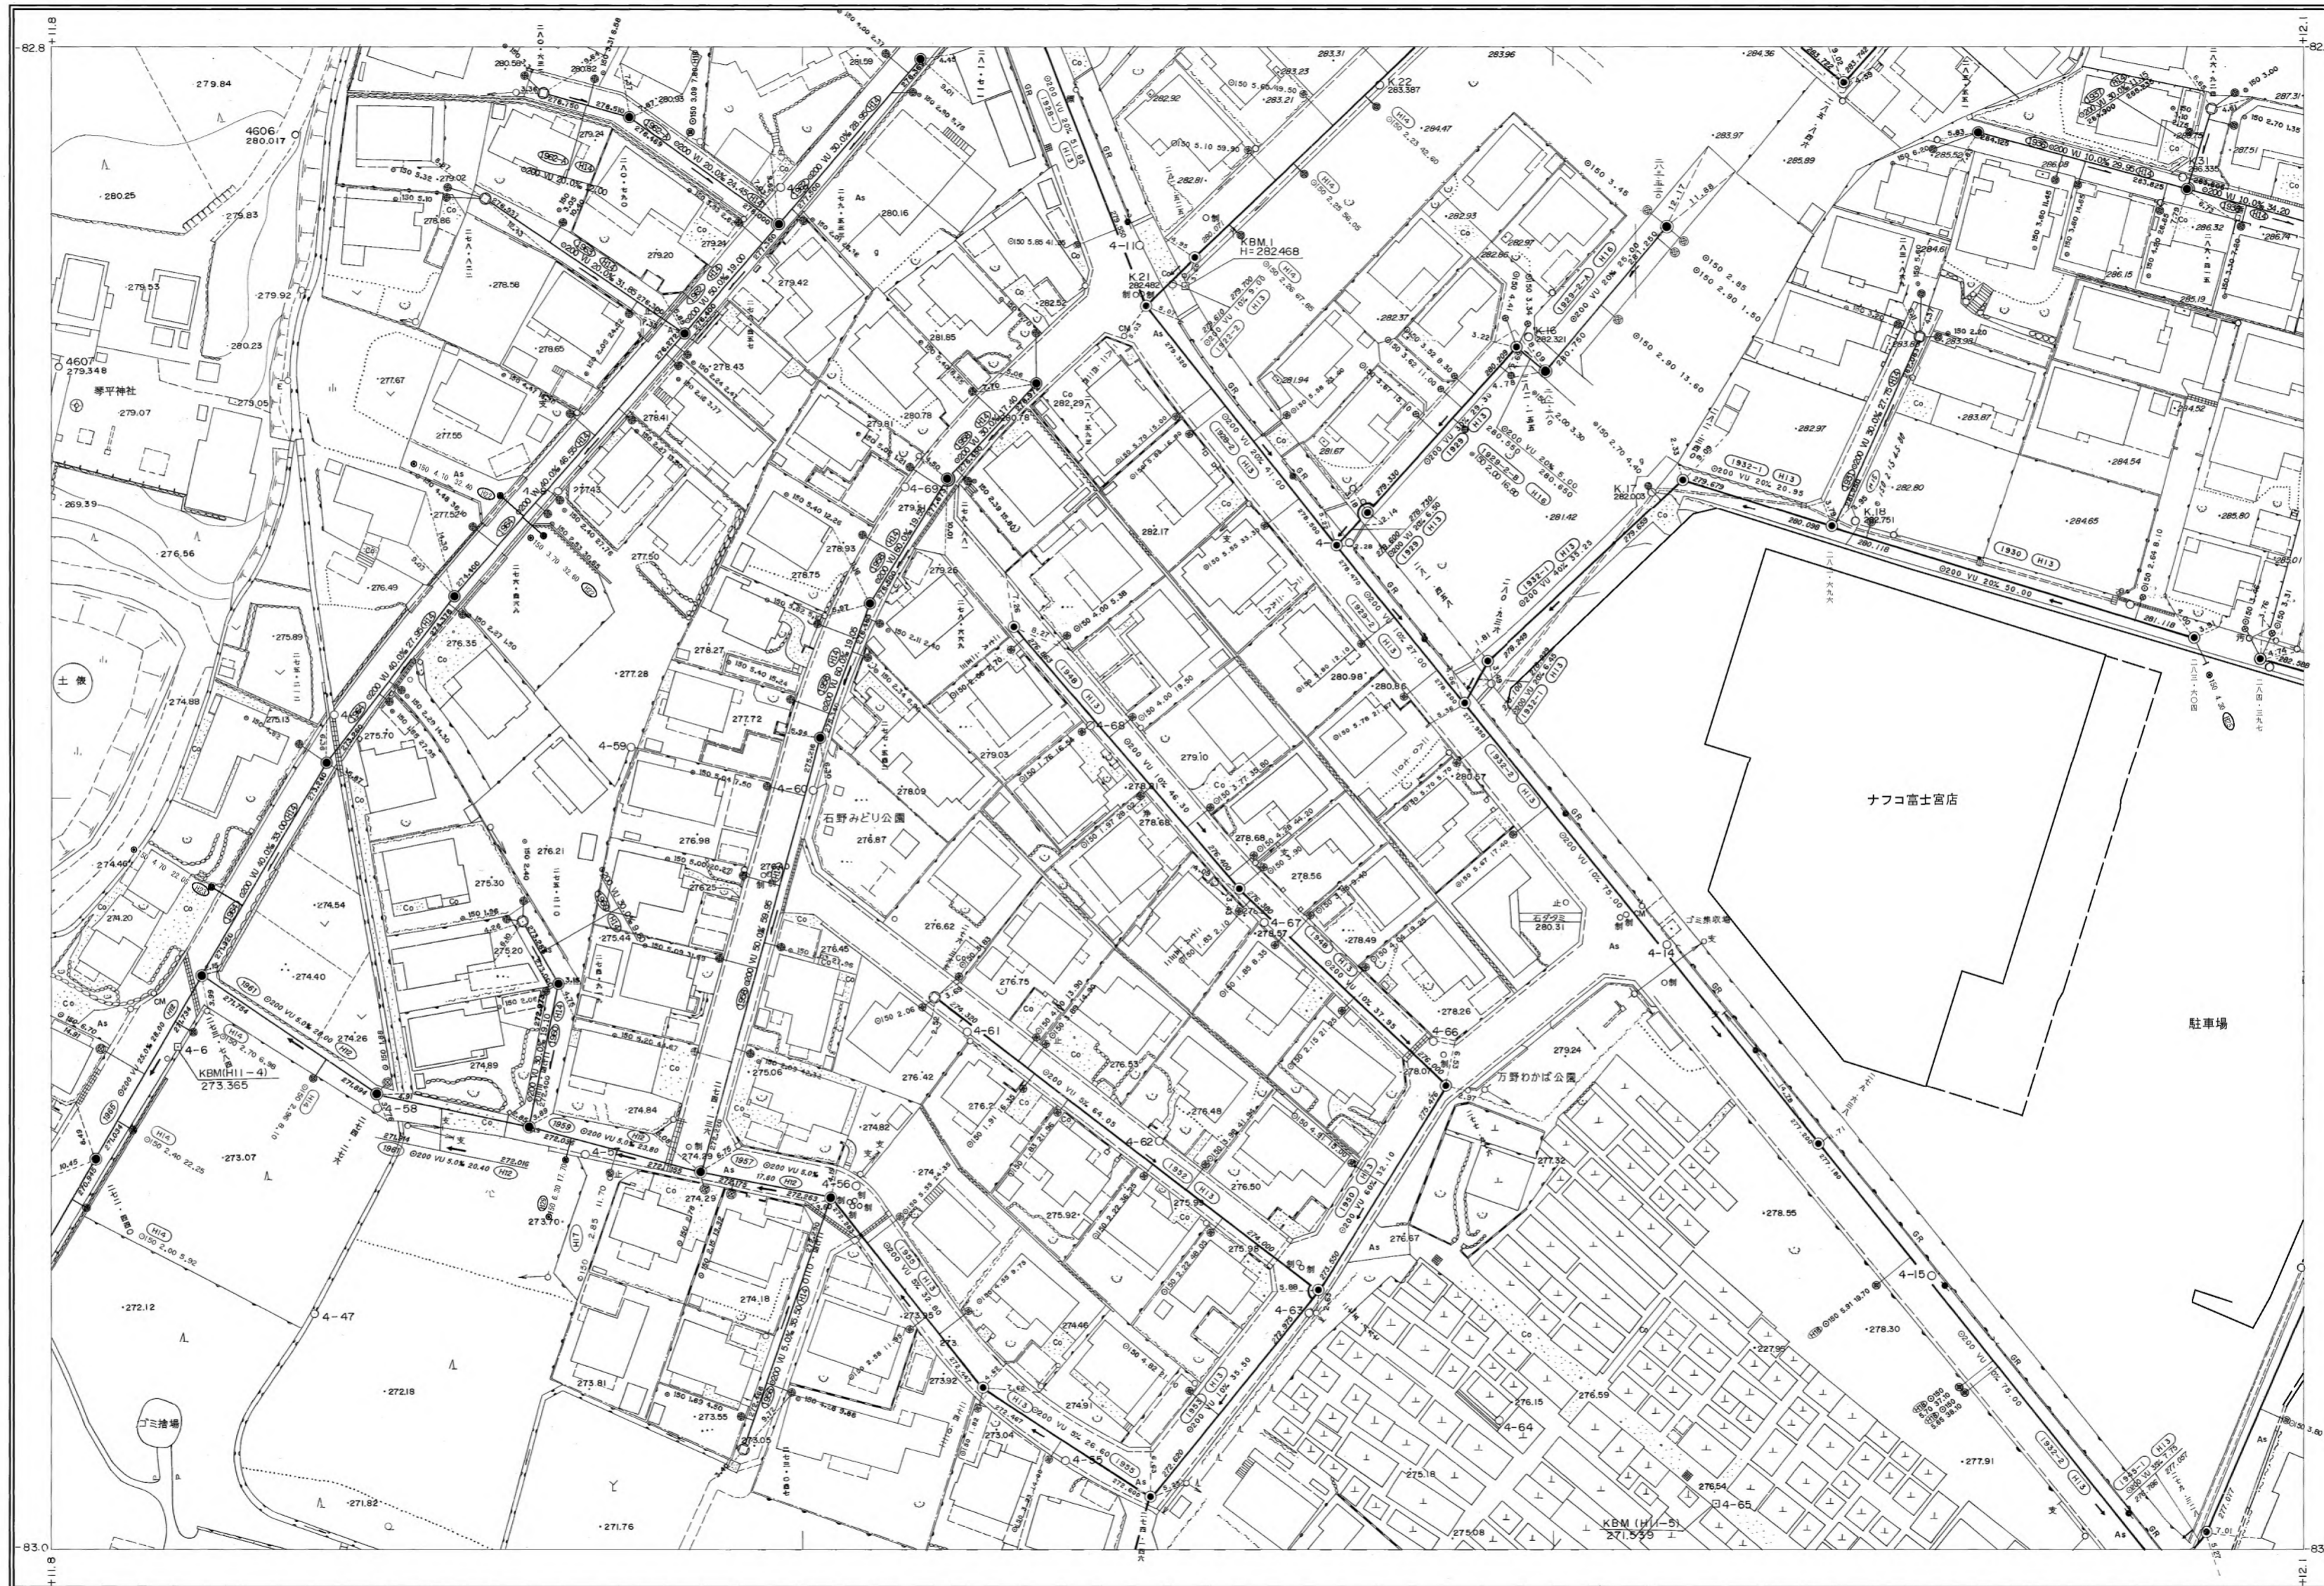

X-9	X-10	X-11
W-9	W-10	W-11
V-9	V-10	V-11

行政区画

静岡県
富士宮市

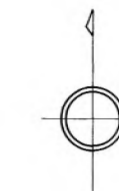

富士宮市

1:500



W-10