


富士宮市現況平面図（下水道台帳図）

N-3


1:500

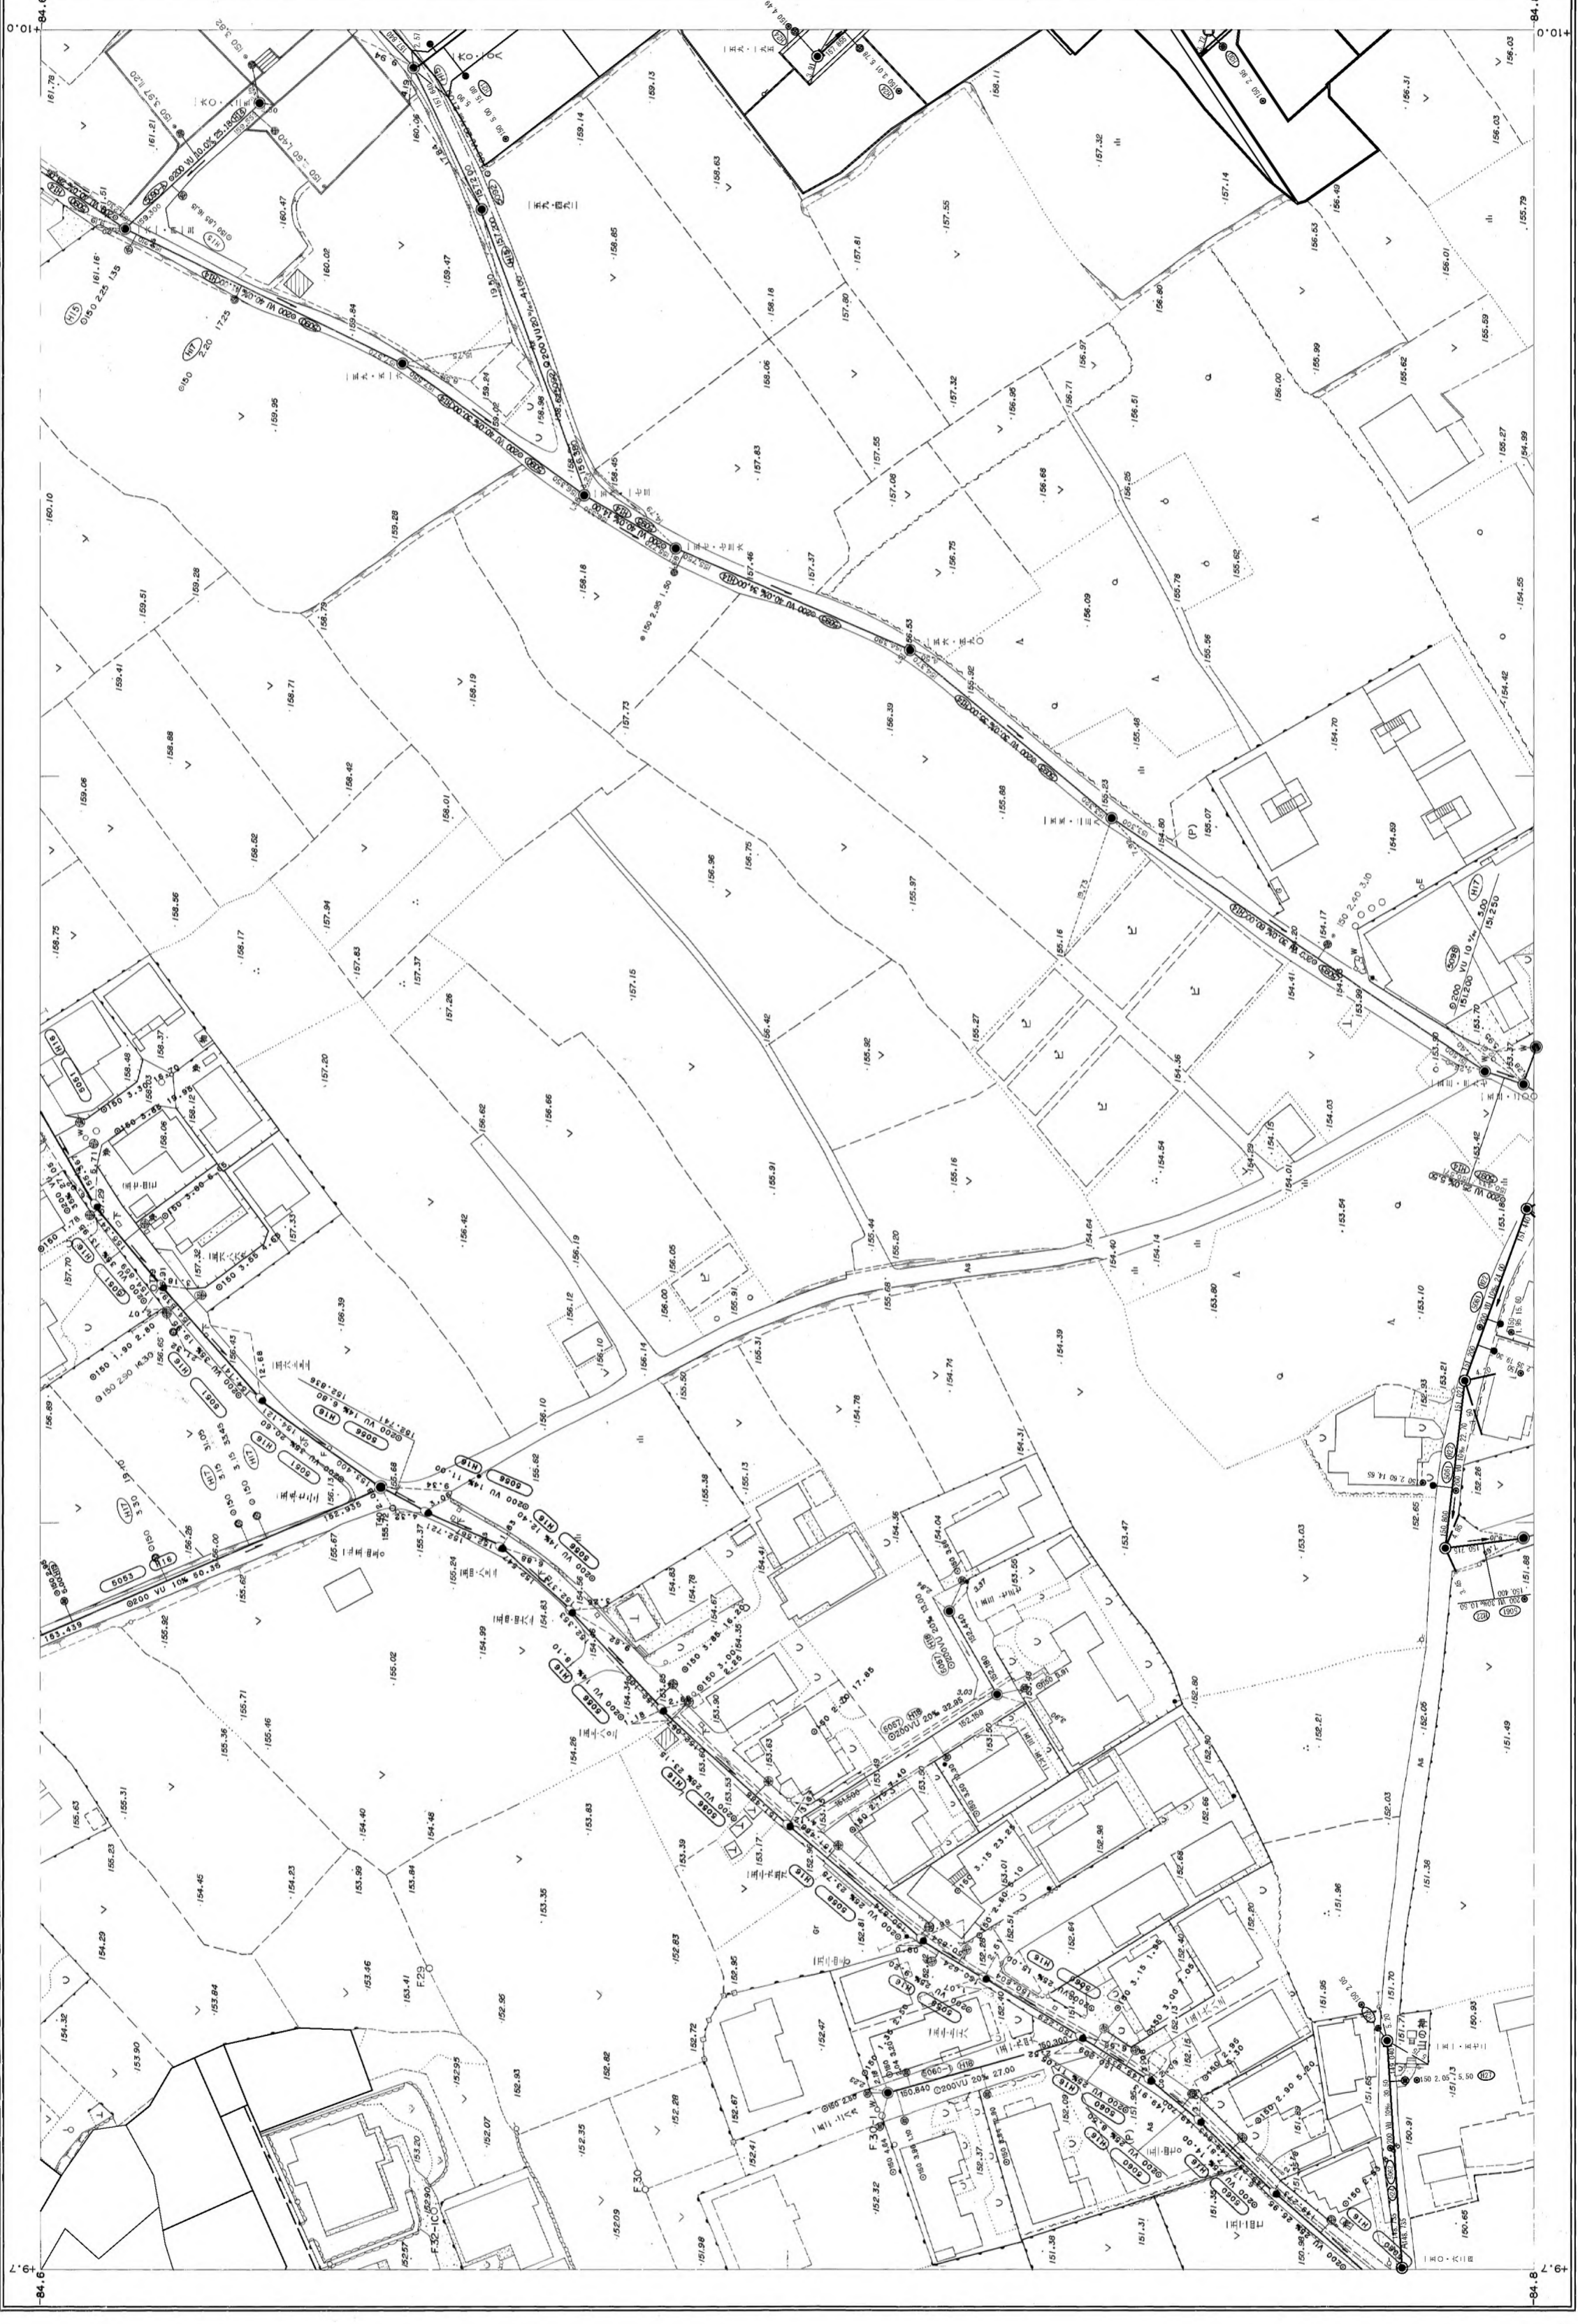

0-2	0-3	0-4
N-2	N-3	N-4
M-2	M-3	M-4



富士宮市

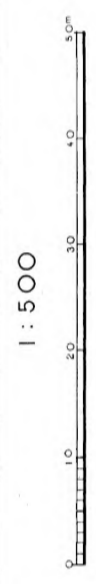

N-3