


# 富士宮市現況平面図（下水道台帳図）


U-13

1:500

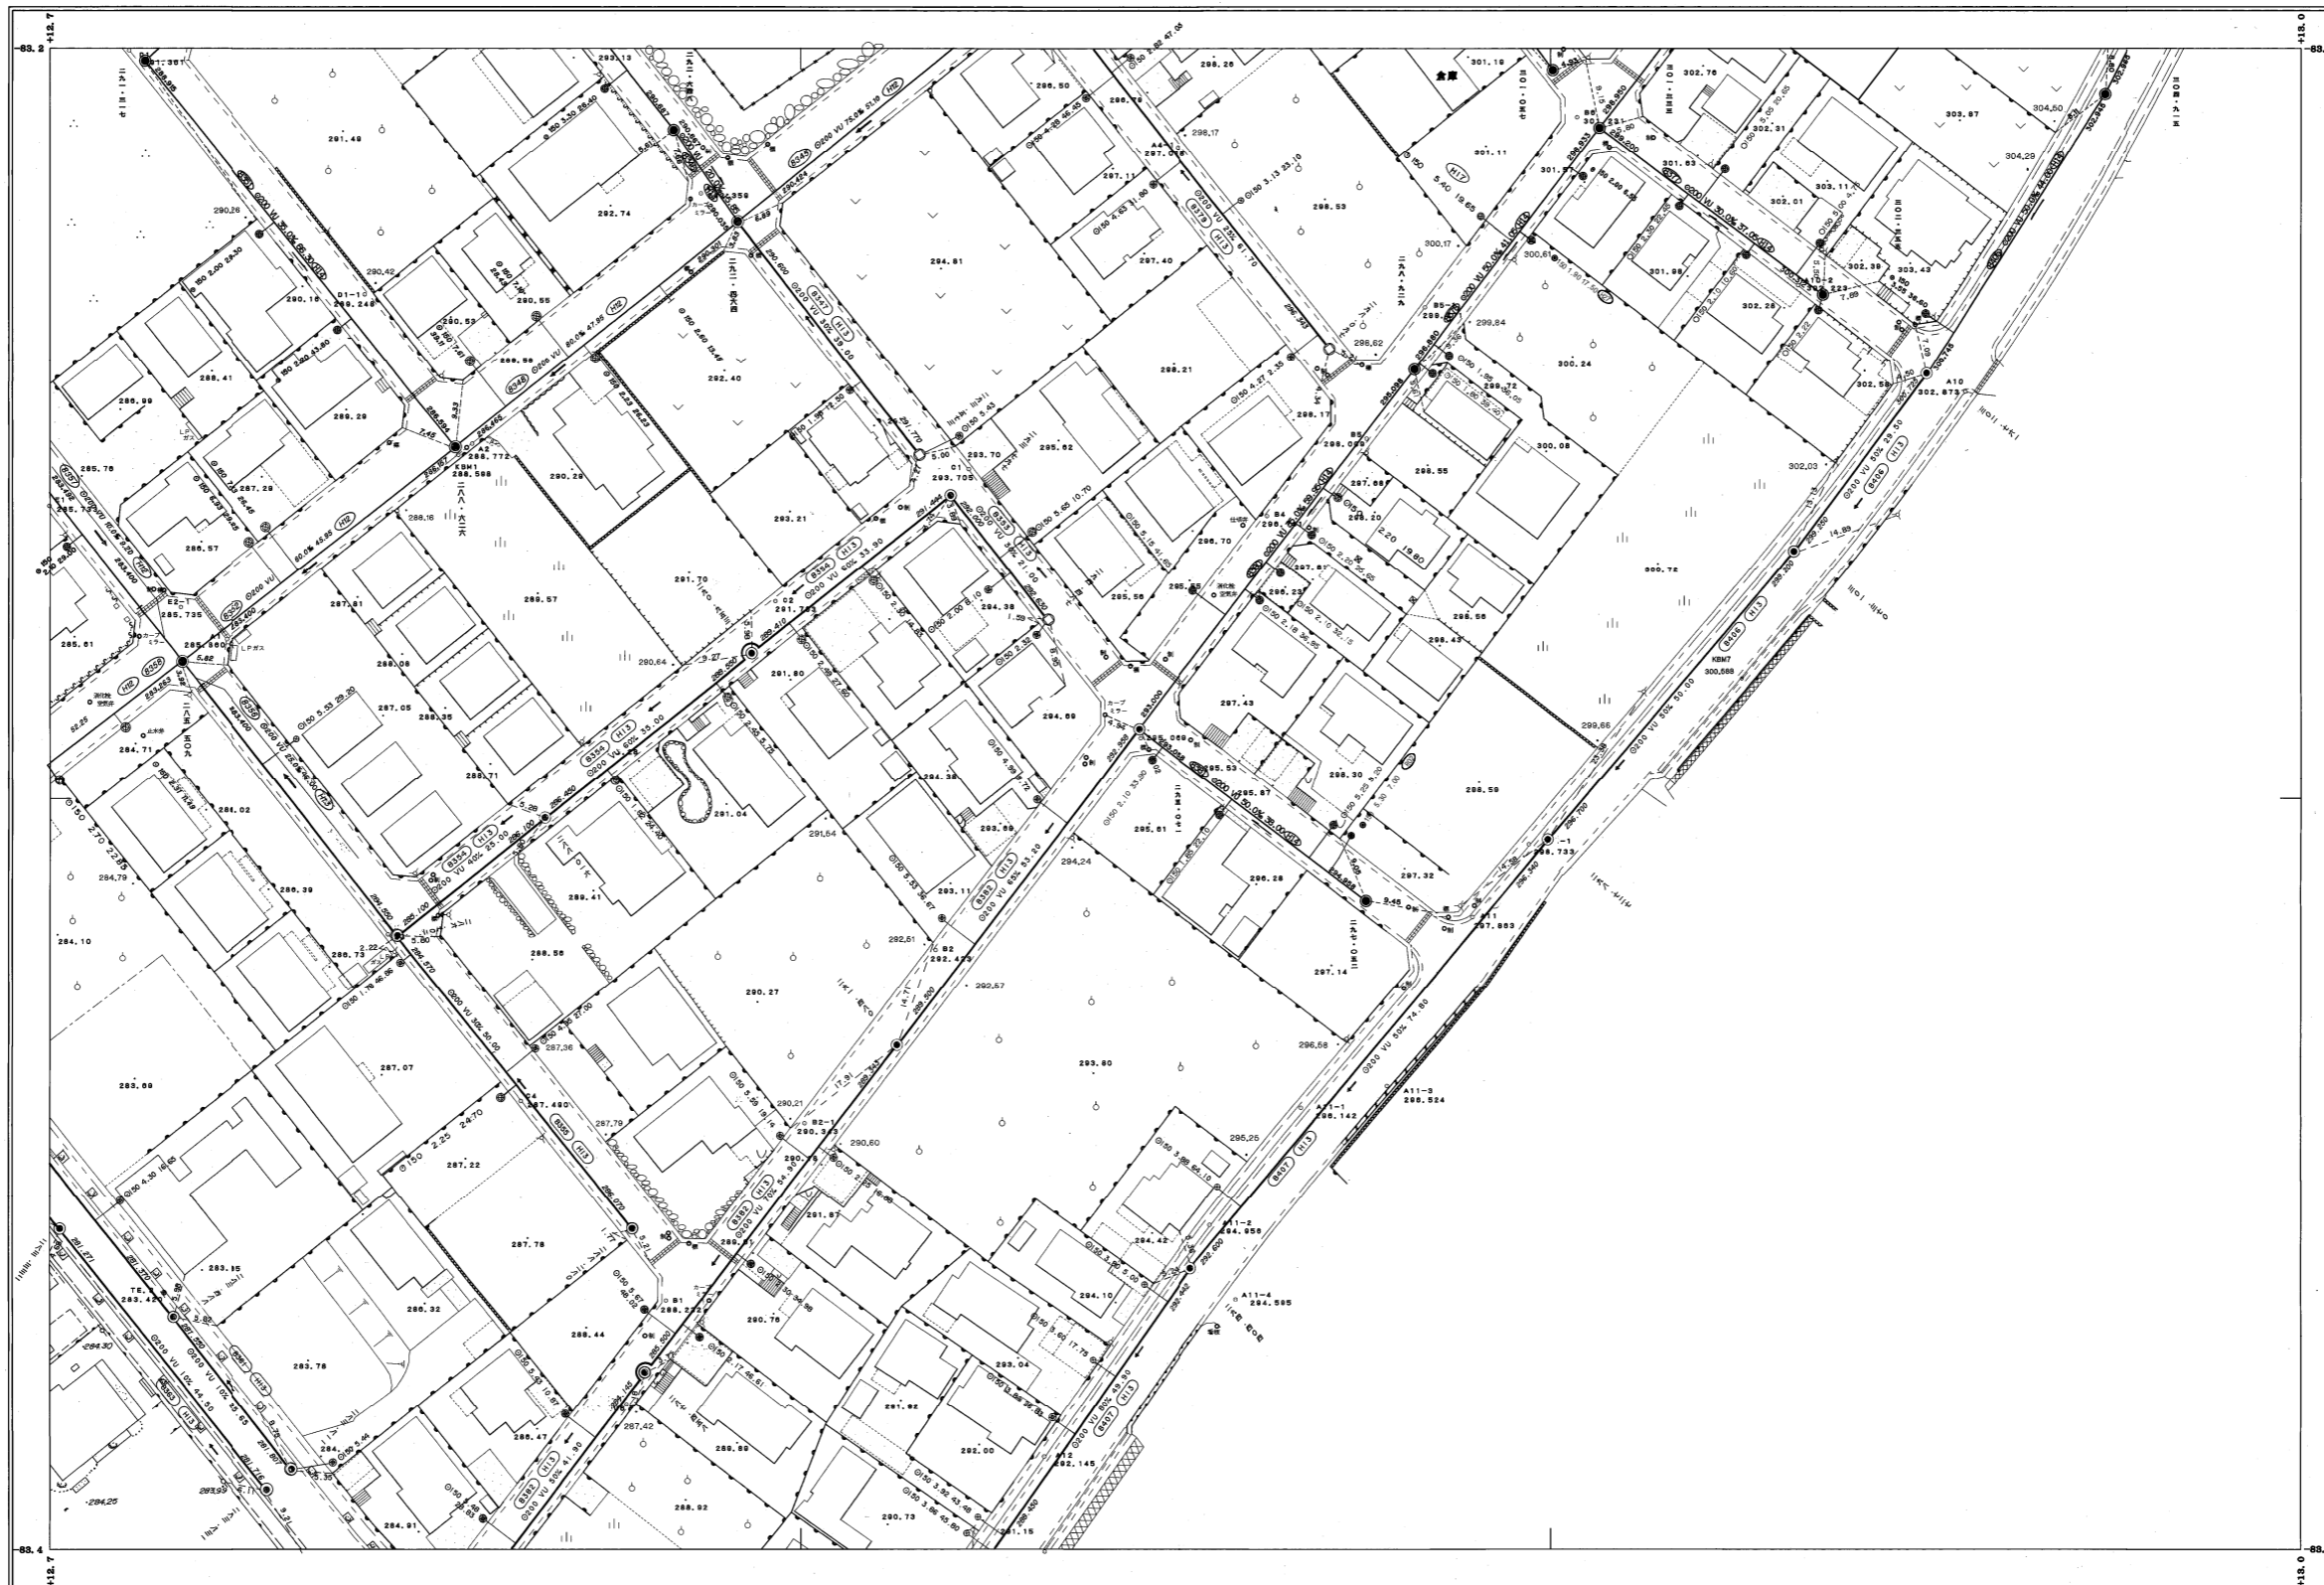


V-12	V-13	V-14
U-12	U-13	
T-12	T-13	T-14

行政区画

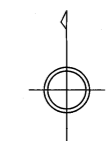

1:500

 

富士宮市

U-13