


富士宮市現況平面図 (下水道台帳図)


M-10

1:500

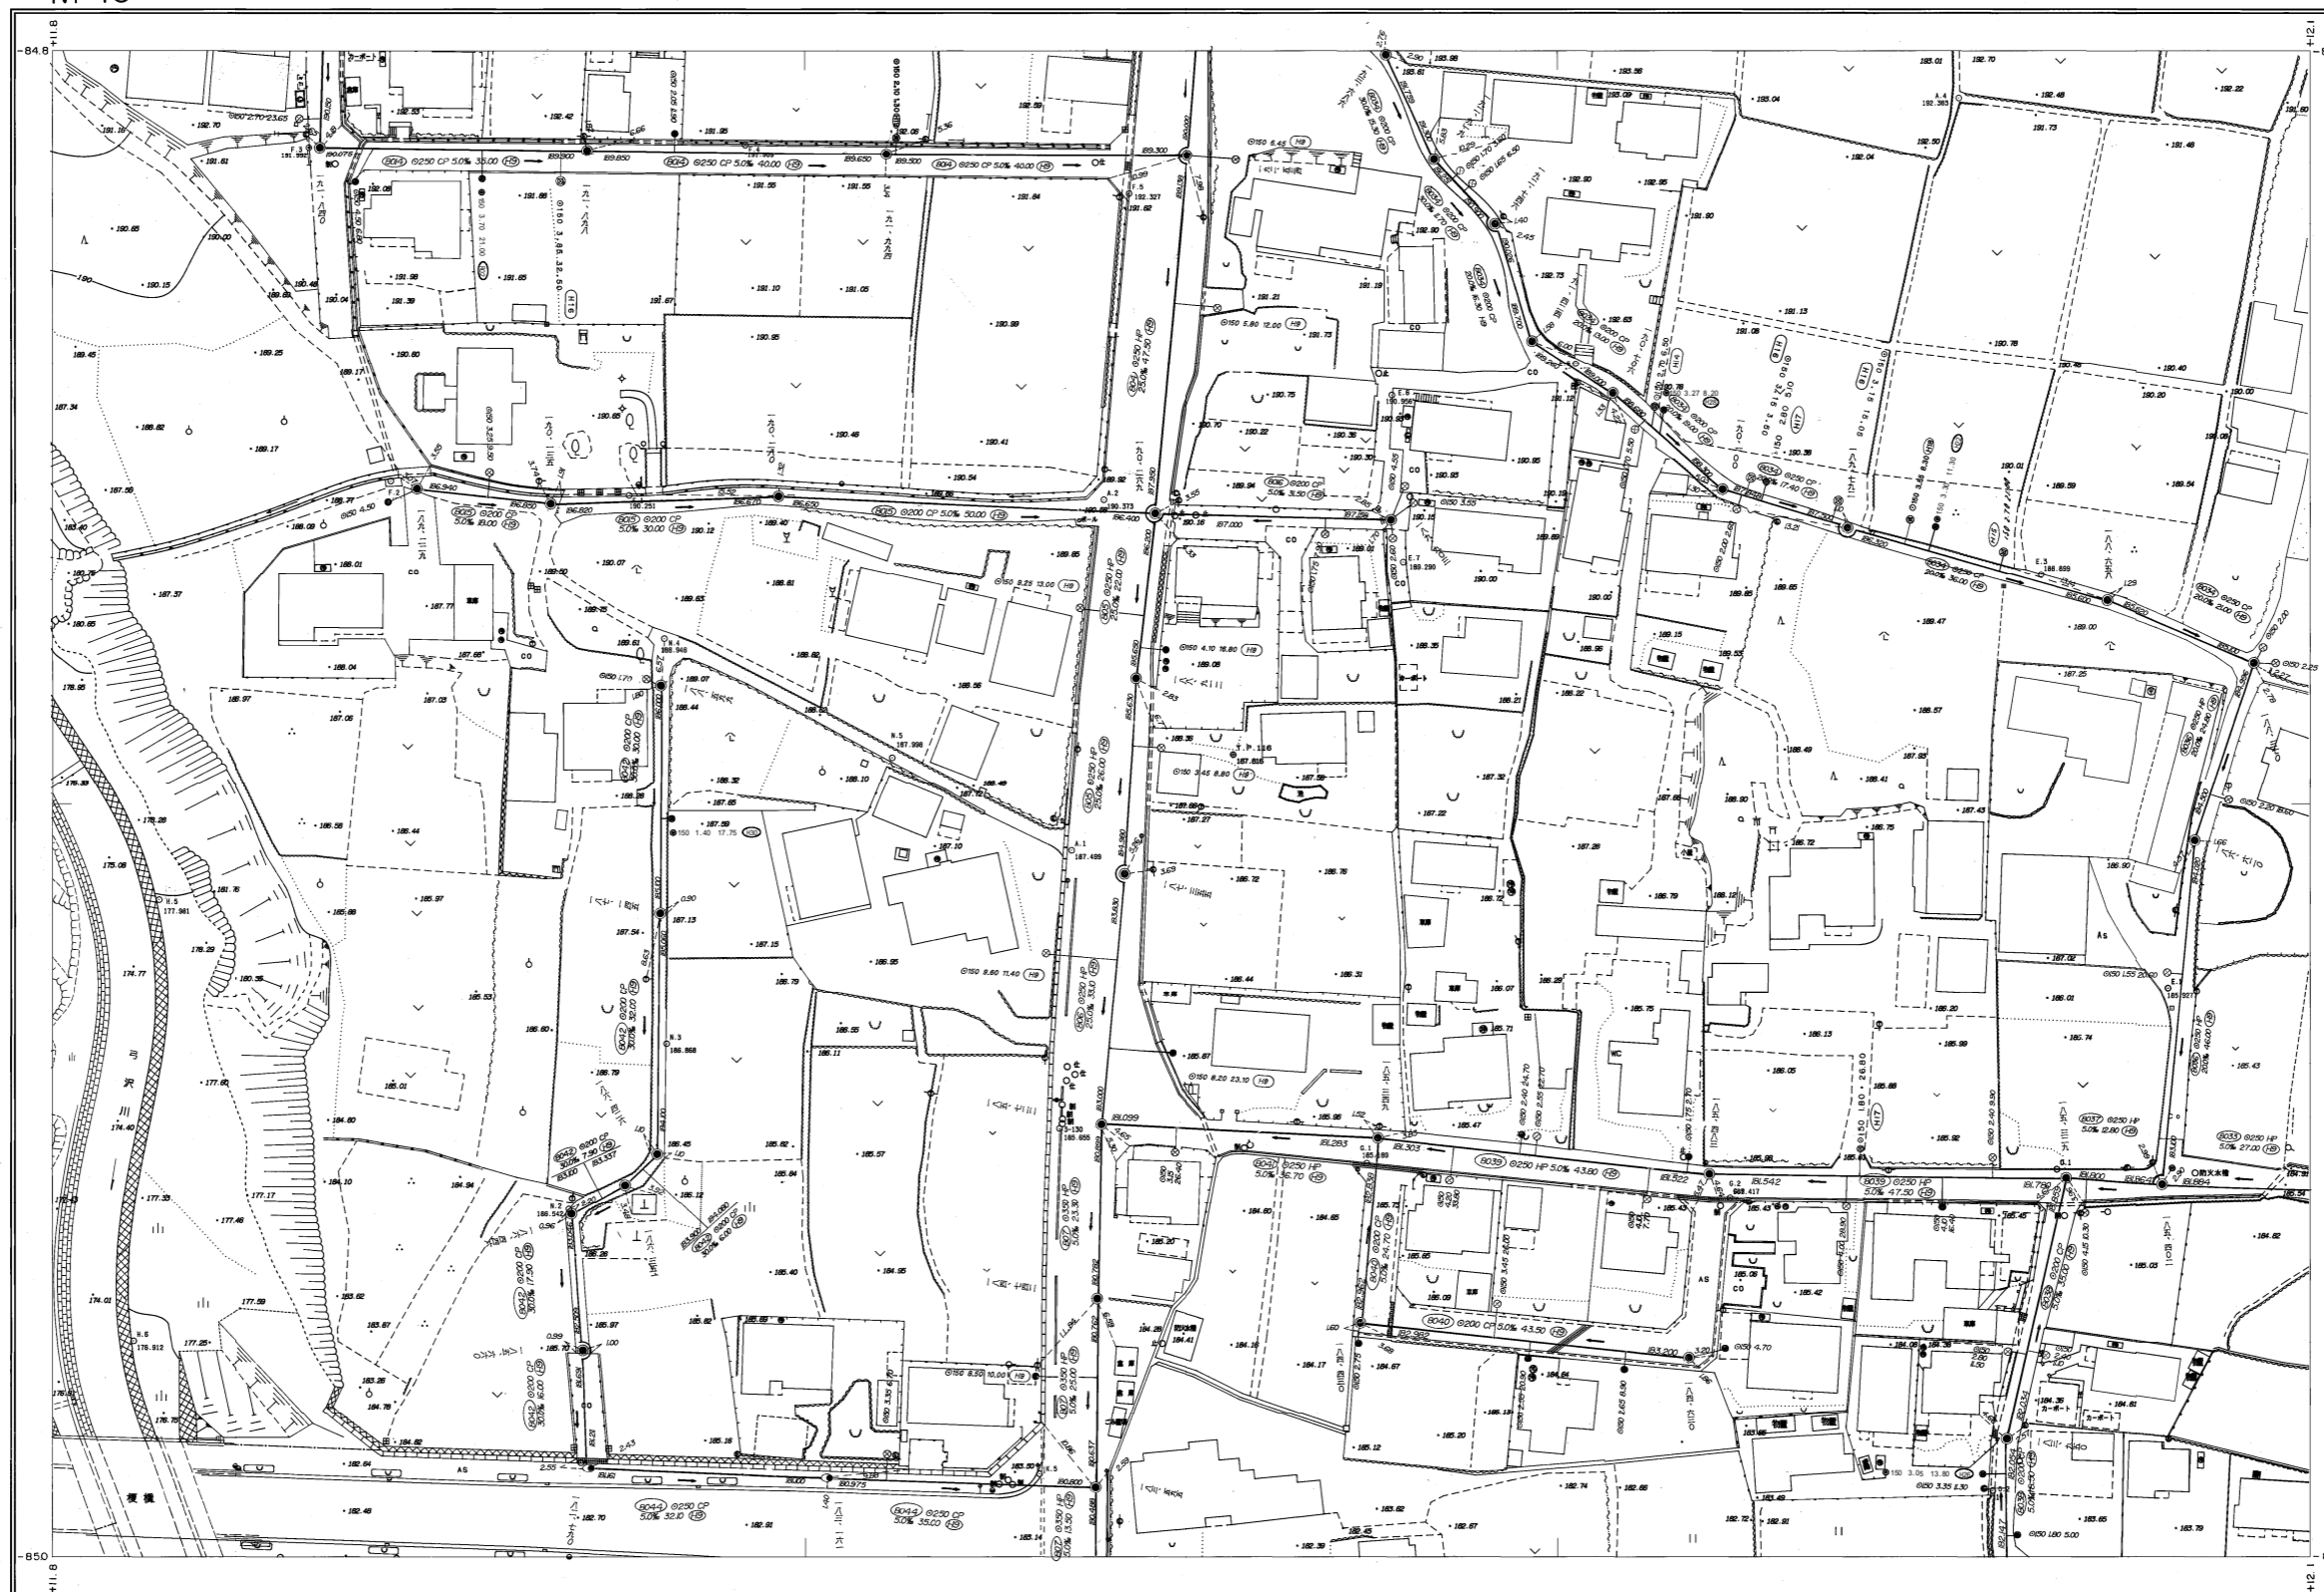

N-9	N-10	N-11
M-9	M-10	M-11
L-9	L-10	L-11

行政区画
静岡県
富士宮市

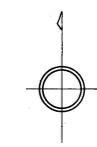

富士宮市

M-10

