


# 富士宮市現況平面図 (下水道台帳図)


R-13

1:500

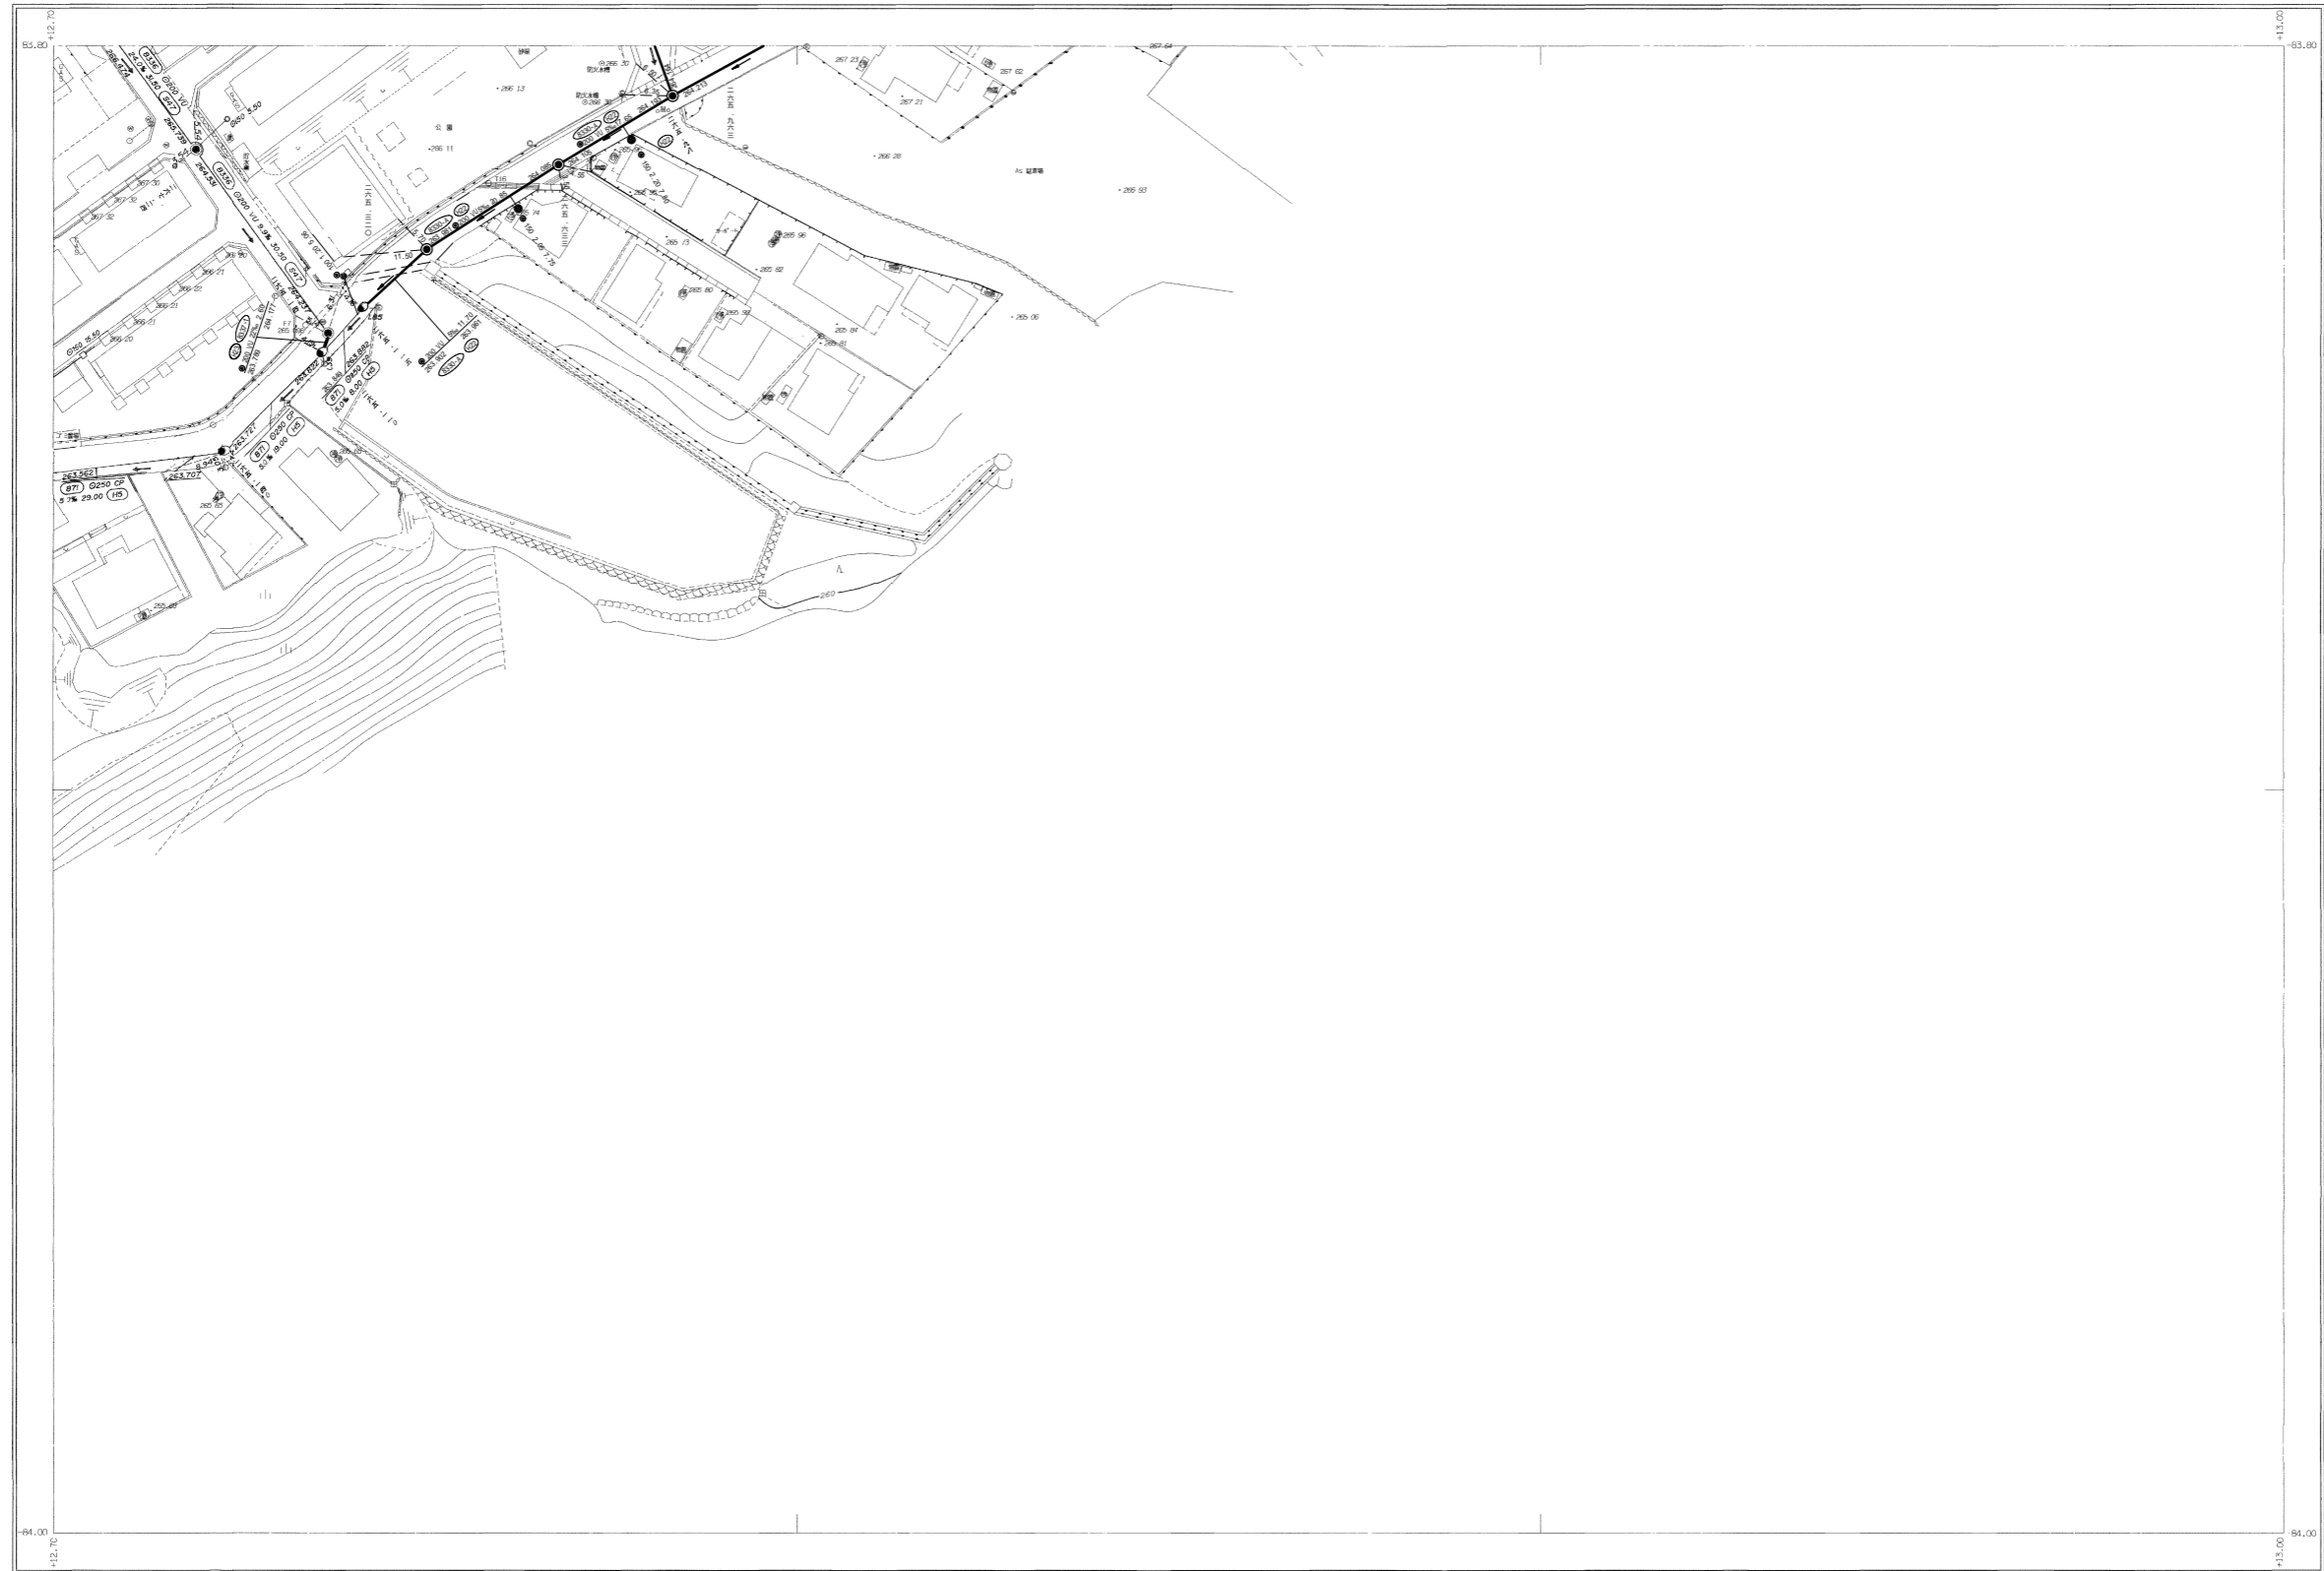


S-12	S-13	S-14
R-12	R-13	

行政区画  
静岡県  
富士宮市

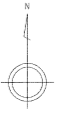

富士宮市

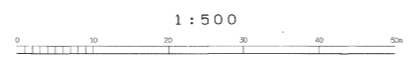

R-13