


# 富士宮市現況平面図（下水道台帳図）

E' - 9


1:500

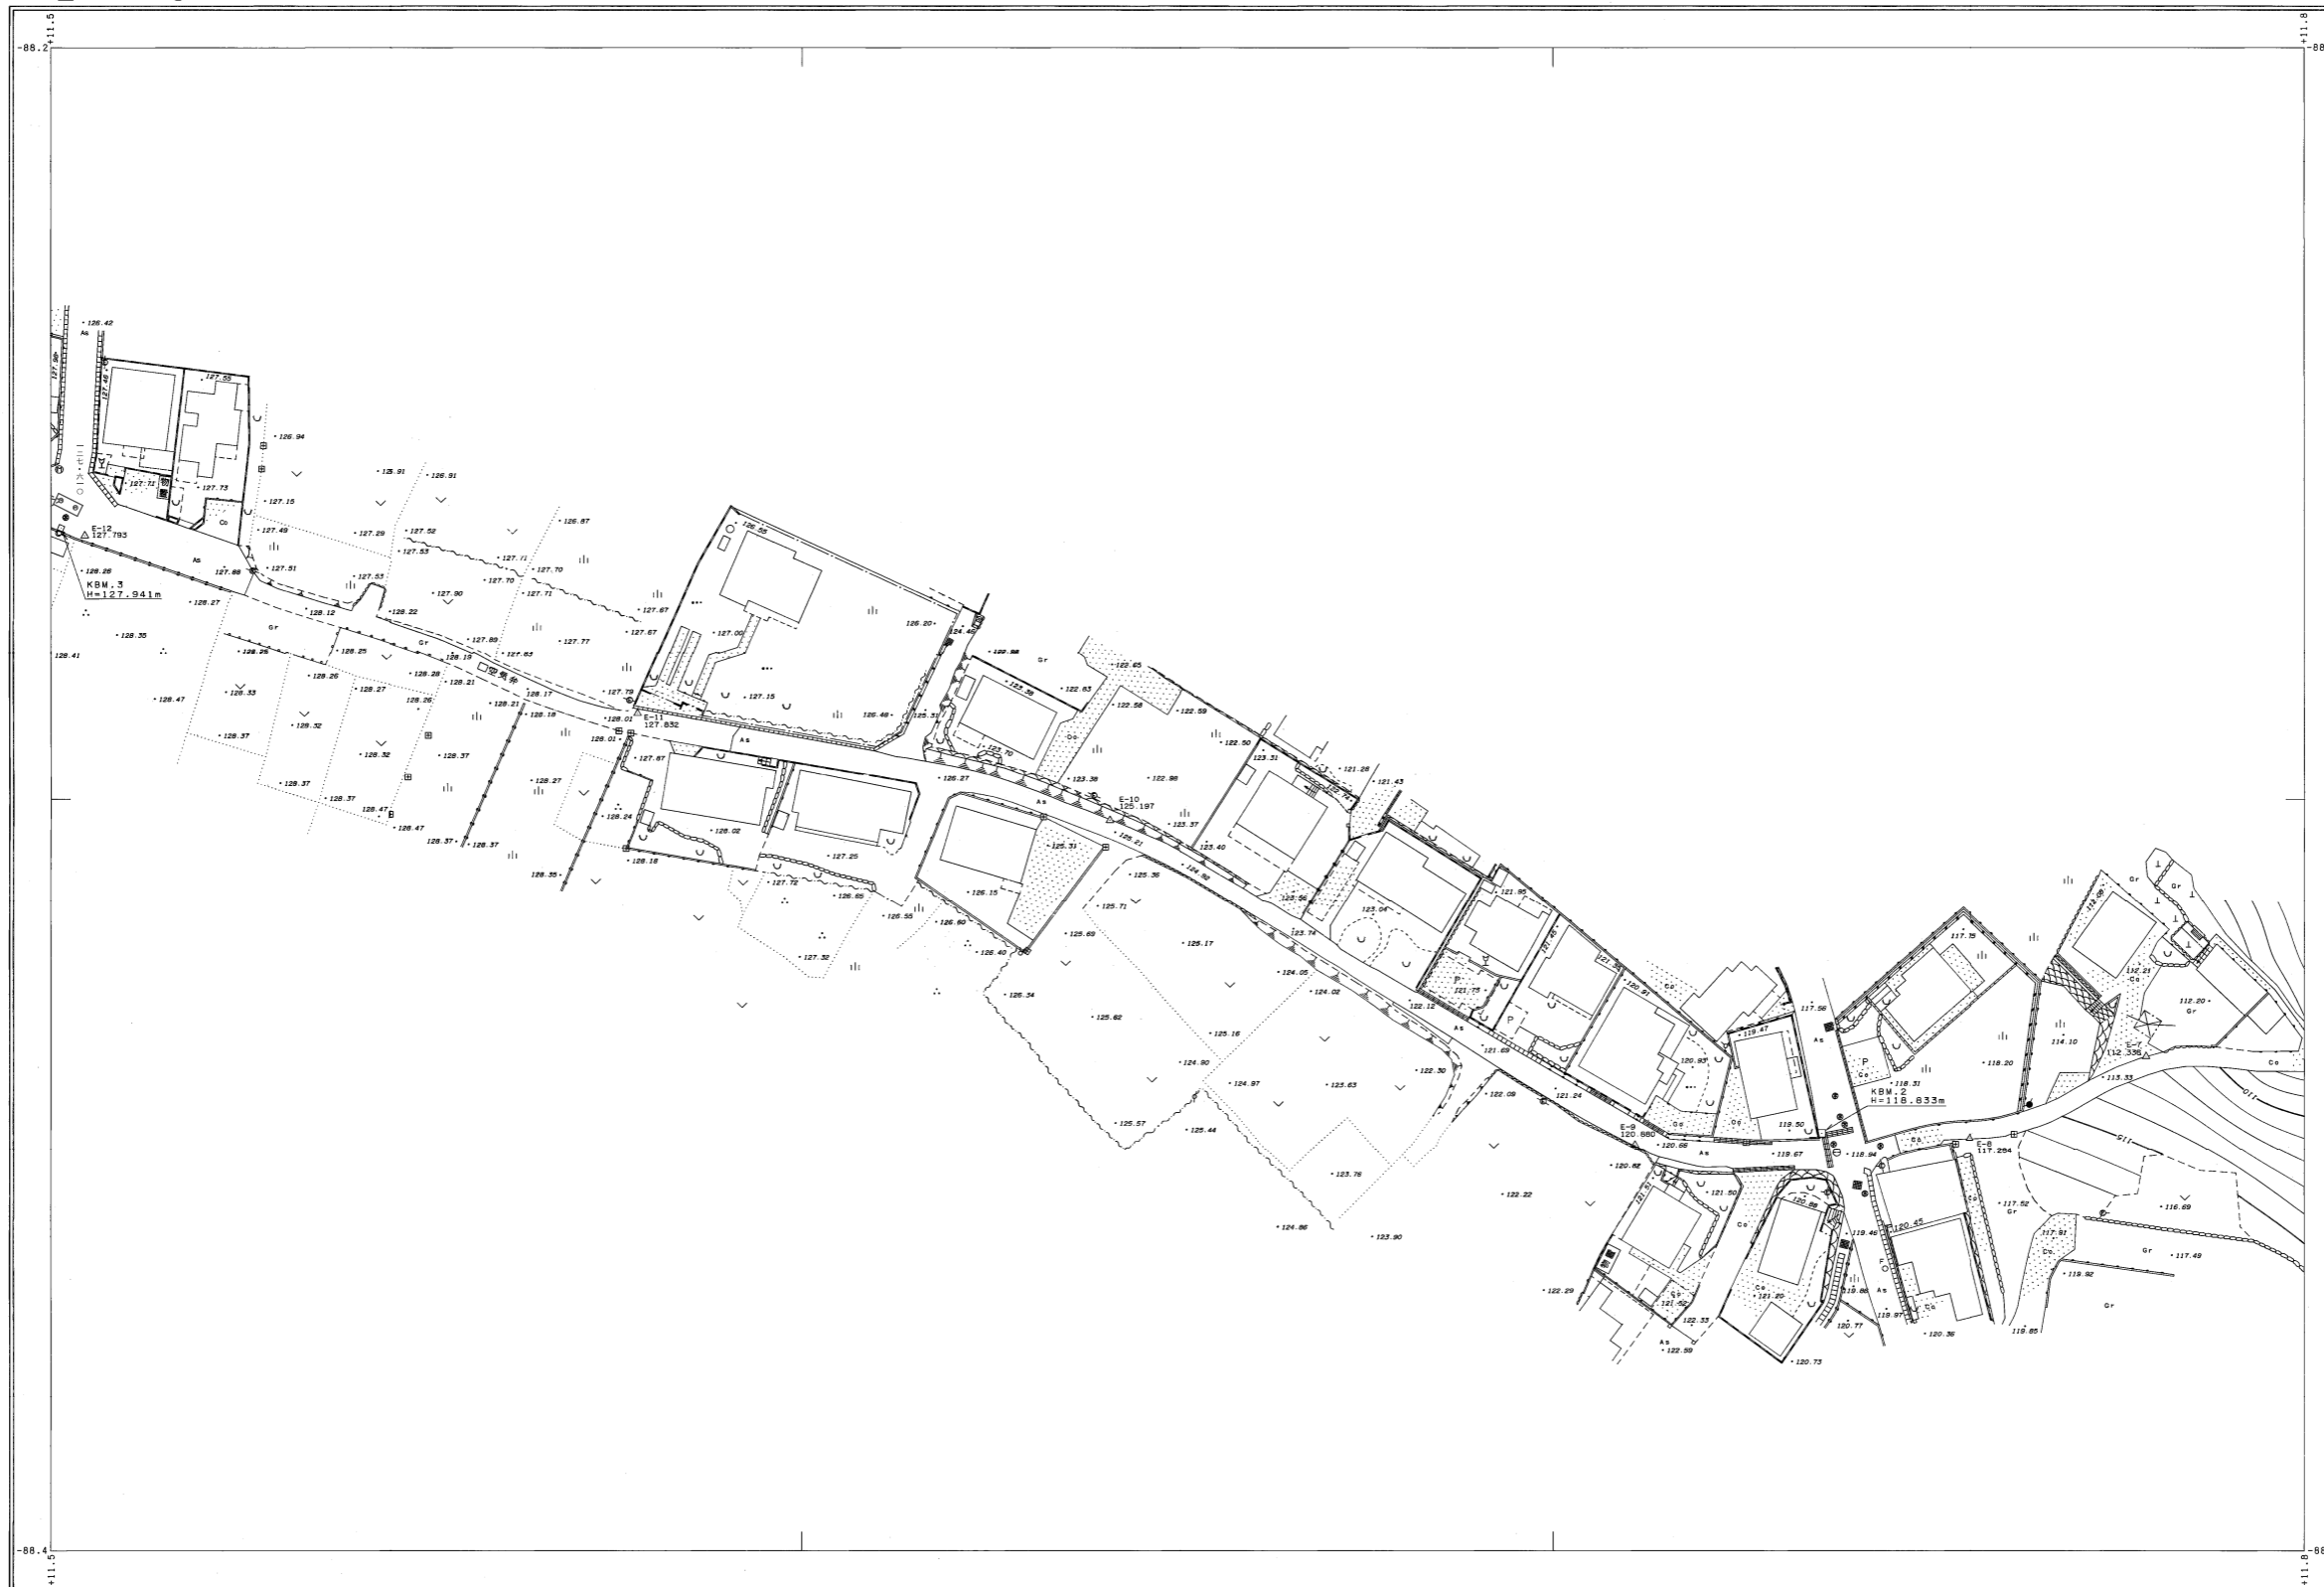

|        |        |         |
|--------|--------|---------|
| D' - 8 |        | D' - 10 |
| E' - 8 | E' - 9 | E' - 10 |
| F' - 8 |        | F' - 10 |

行政区画

静岡県  
富士宮市

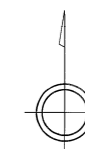

富士宮市

E' - 9

1:500

