


富士宮市現況平面図（下水道台帳図）


D-8

1:500

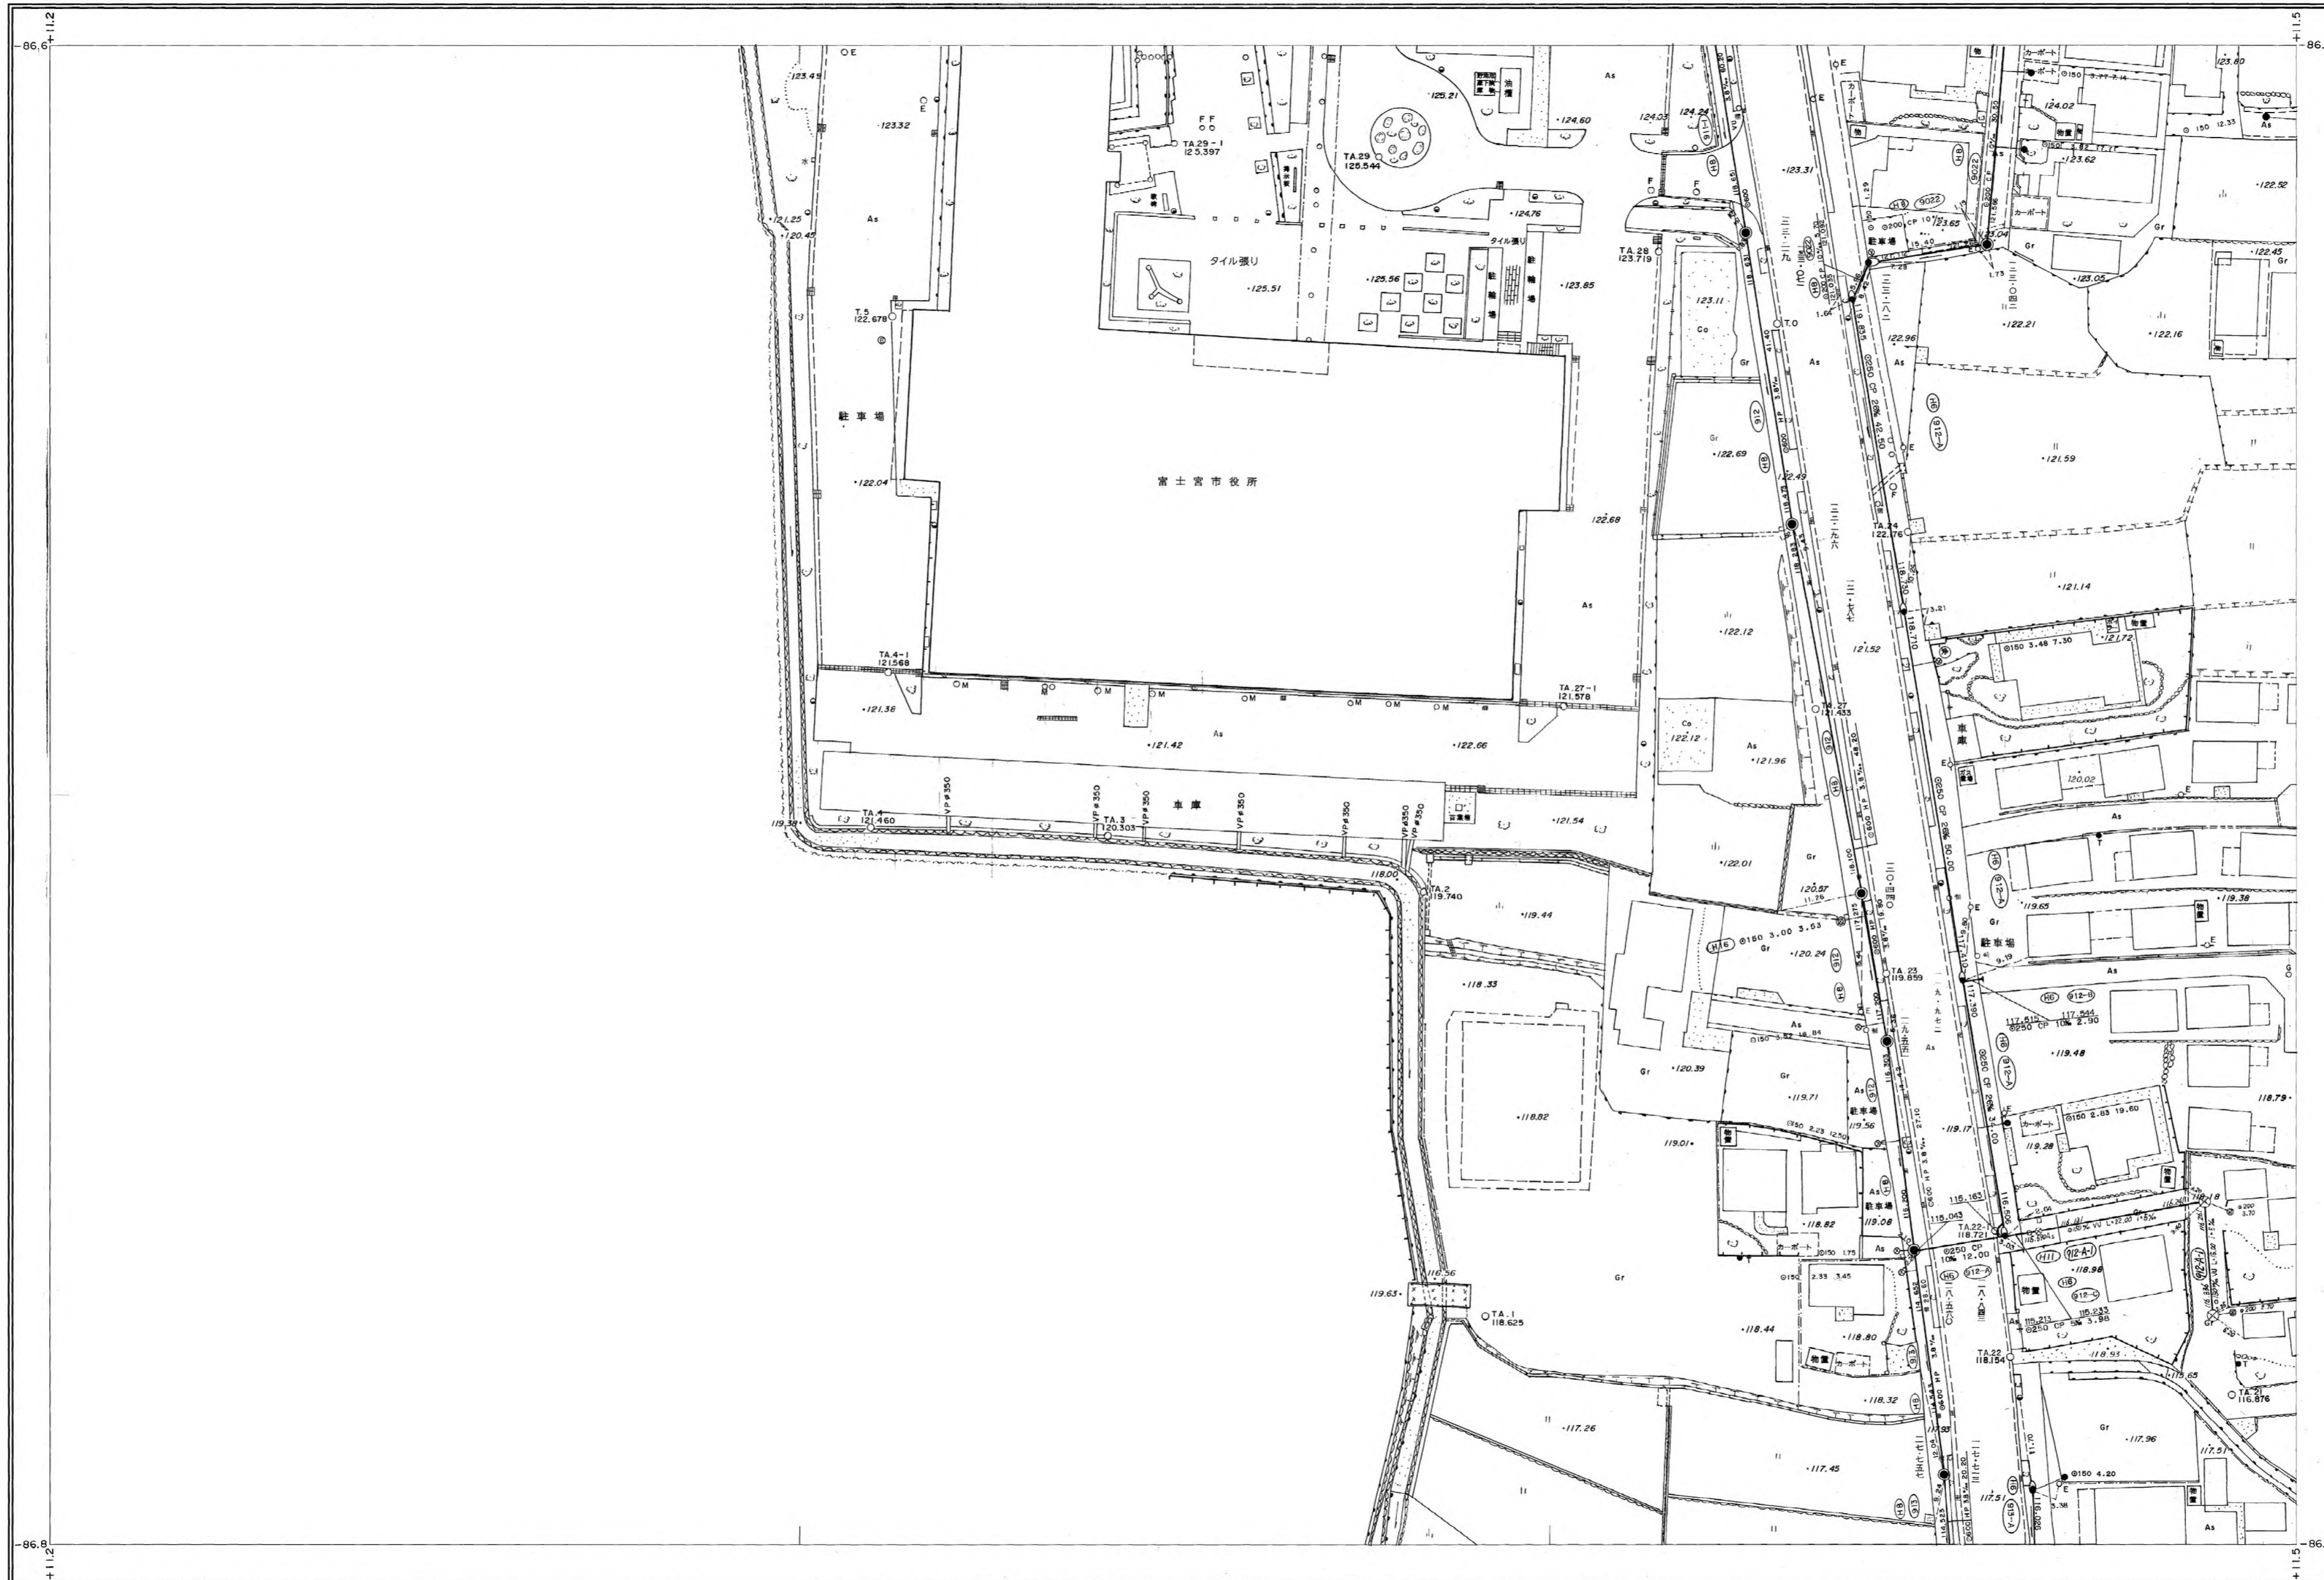


E-7	E-8	E-9
D-7	D-8	D-9
C-7	C-8	C-9

行政区画
静岡県
富士宮市

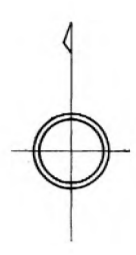

富士宮市

1:500

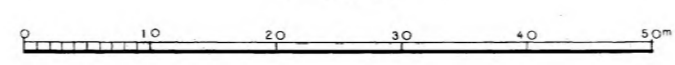

D-8