


富士宮市現況平面図（下水道台帳図）

L-4


1:500

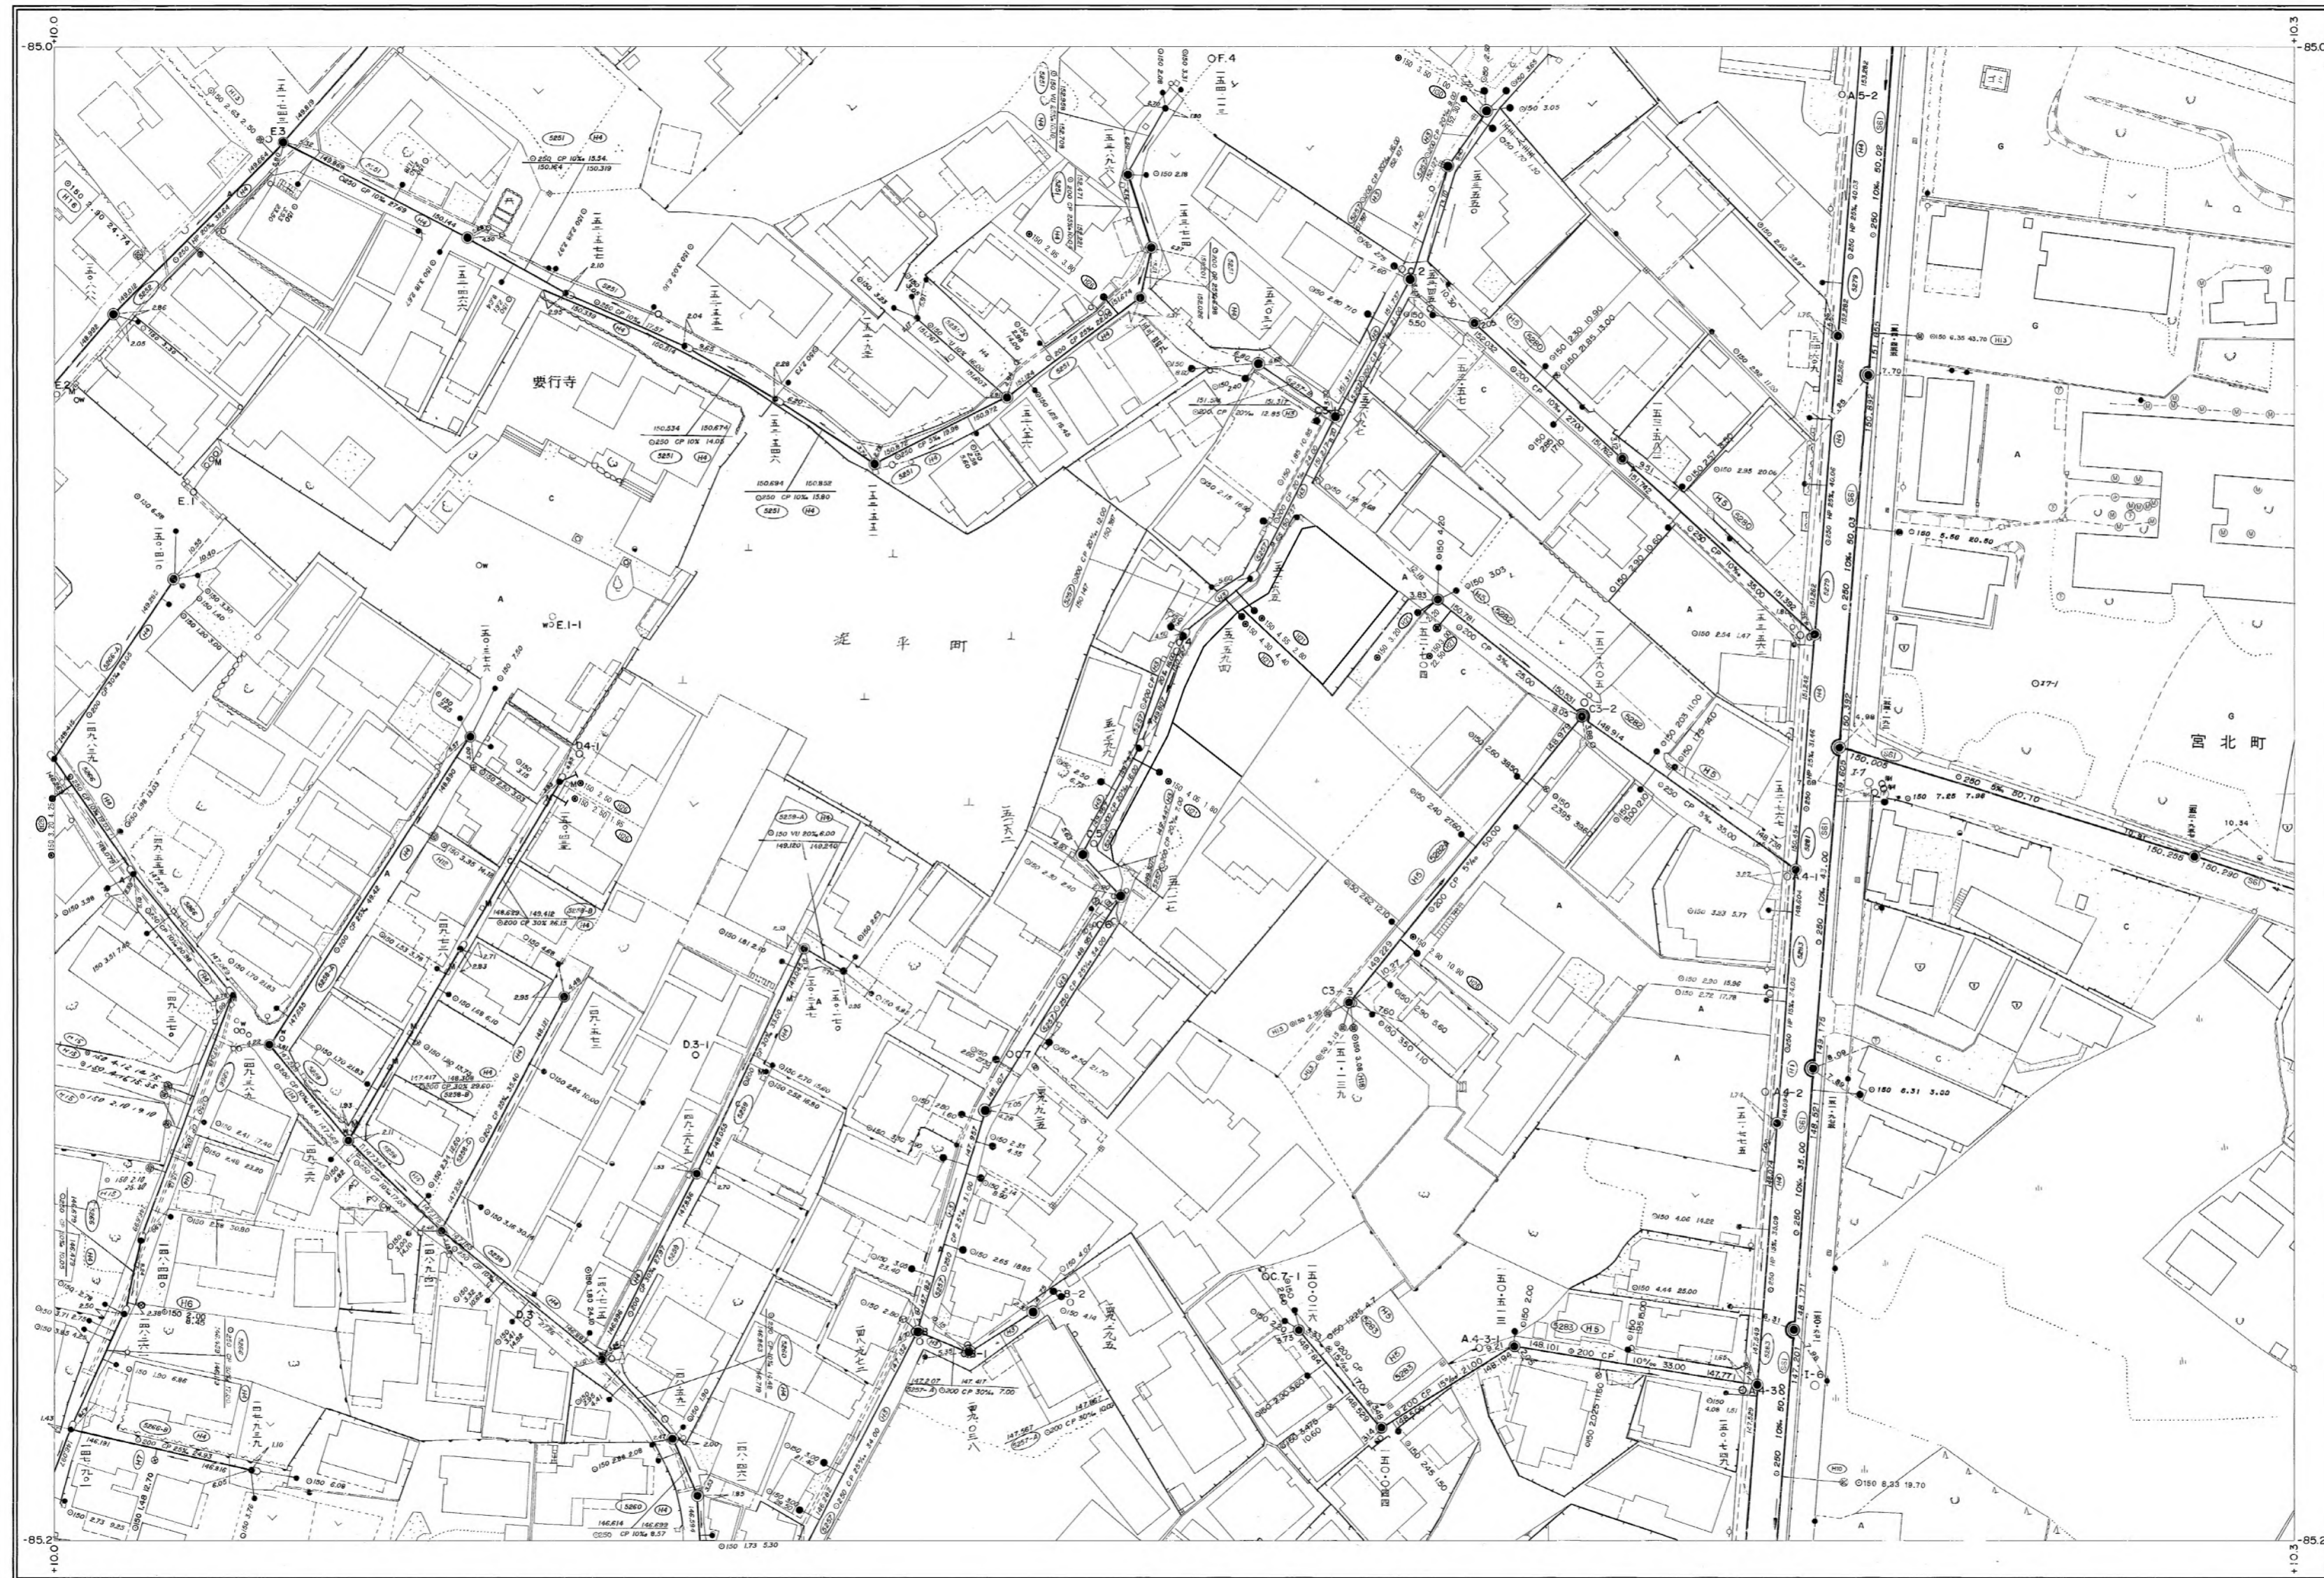

M-3	M-4	M-5
L-3	L-4	L-5
K-3	K-4	K-5

行政区画

静岡県
富士宮市

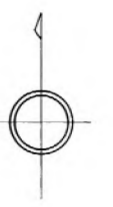

富士宮市

1:500



L-4