


R - 11

富士宮市現況平面図（下水道台帳図）


1:500

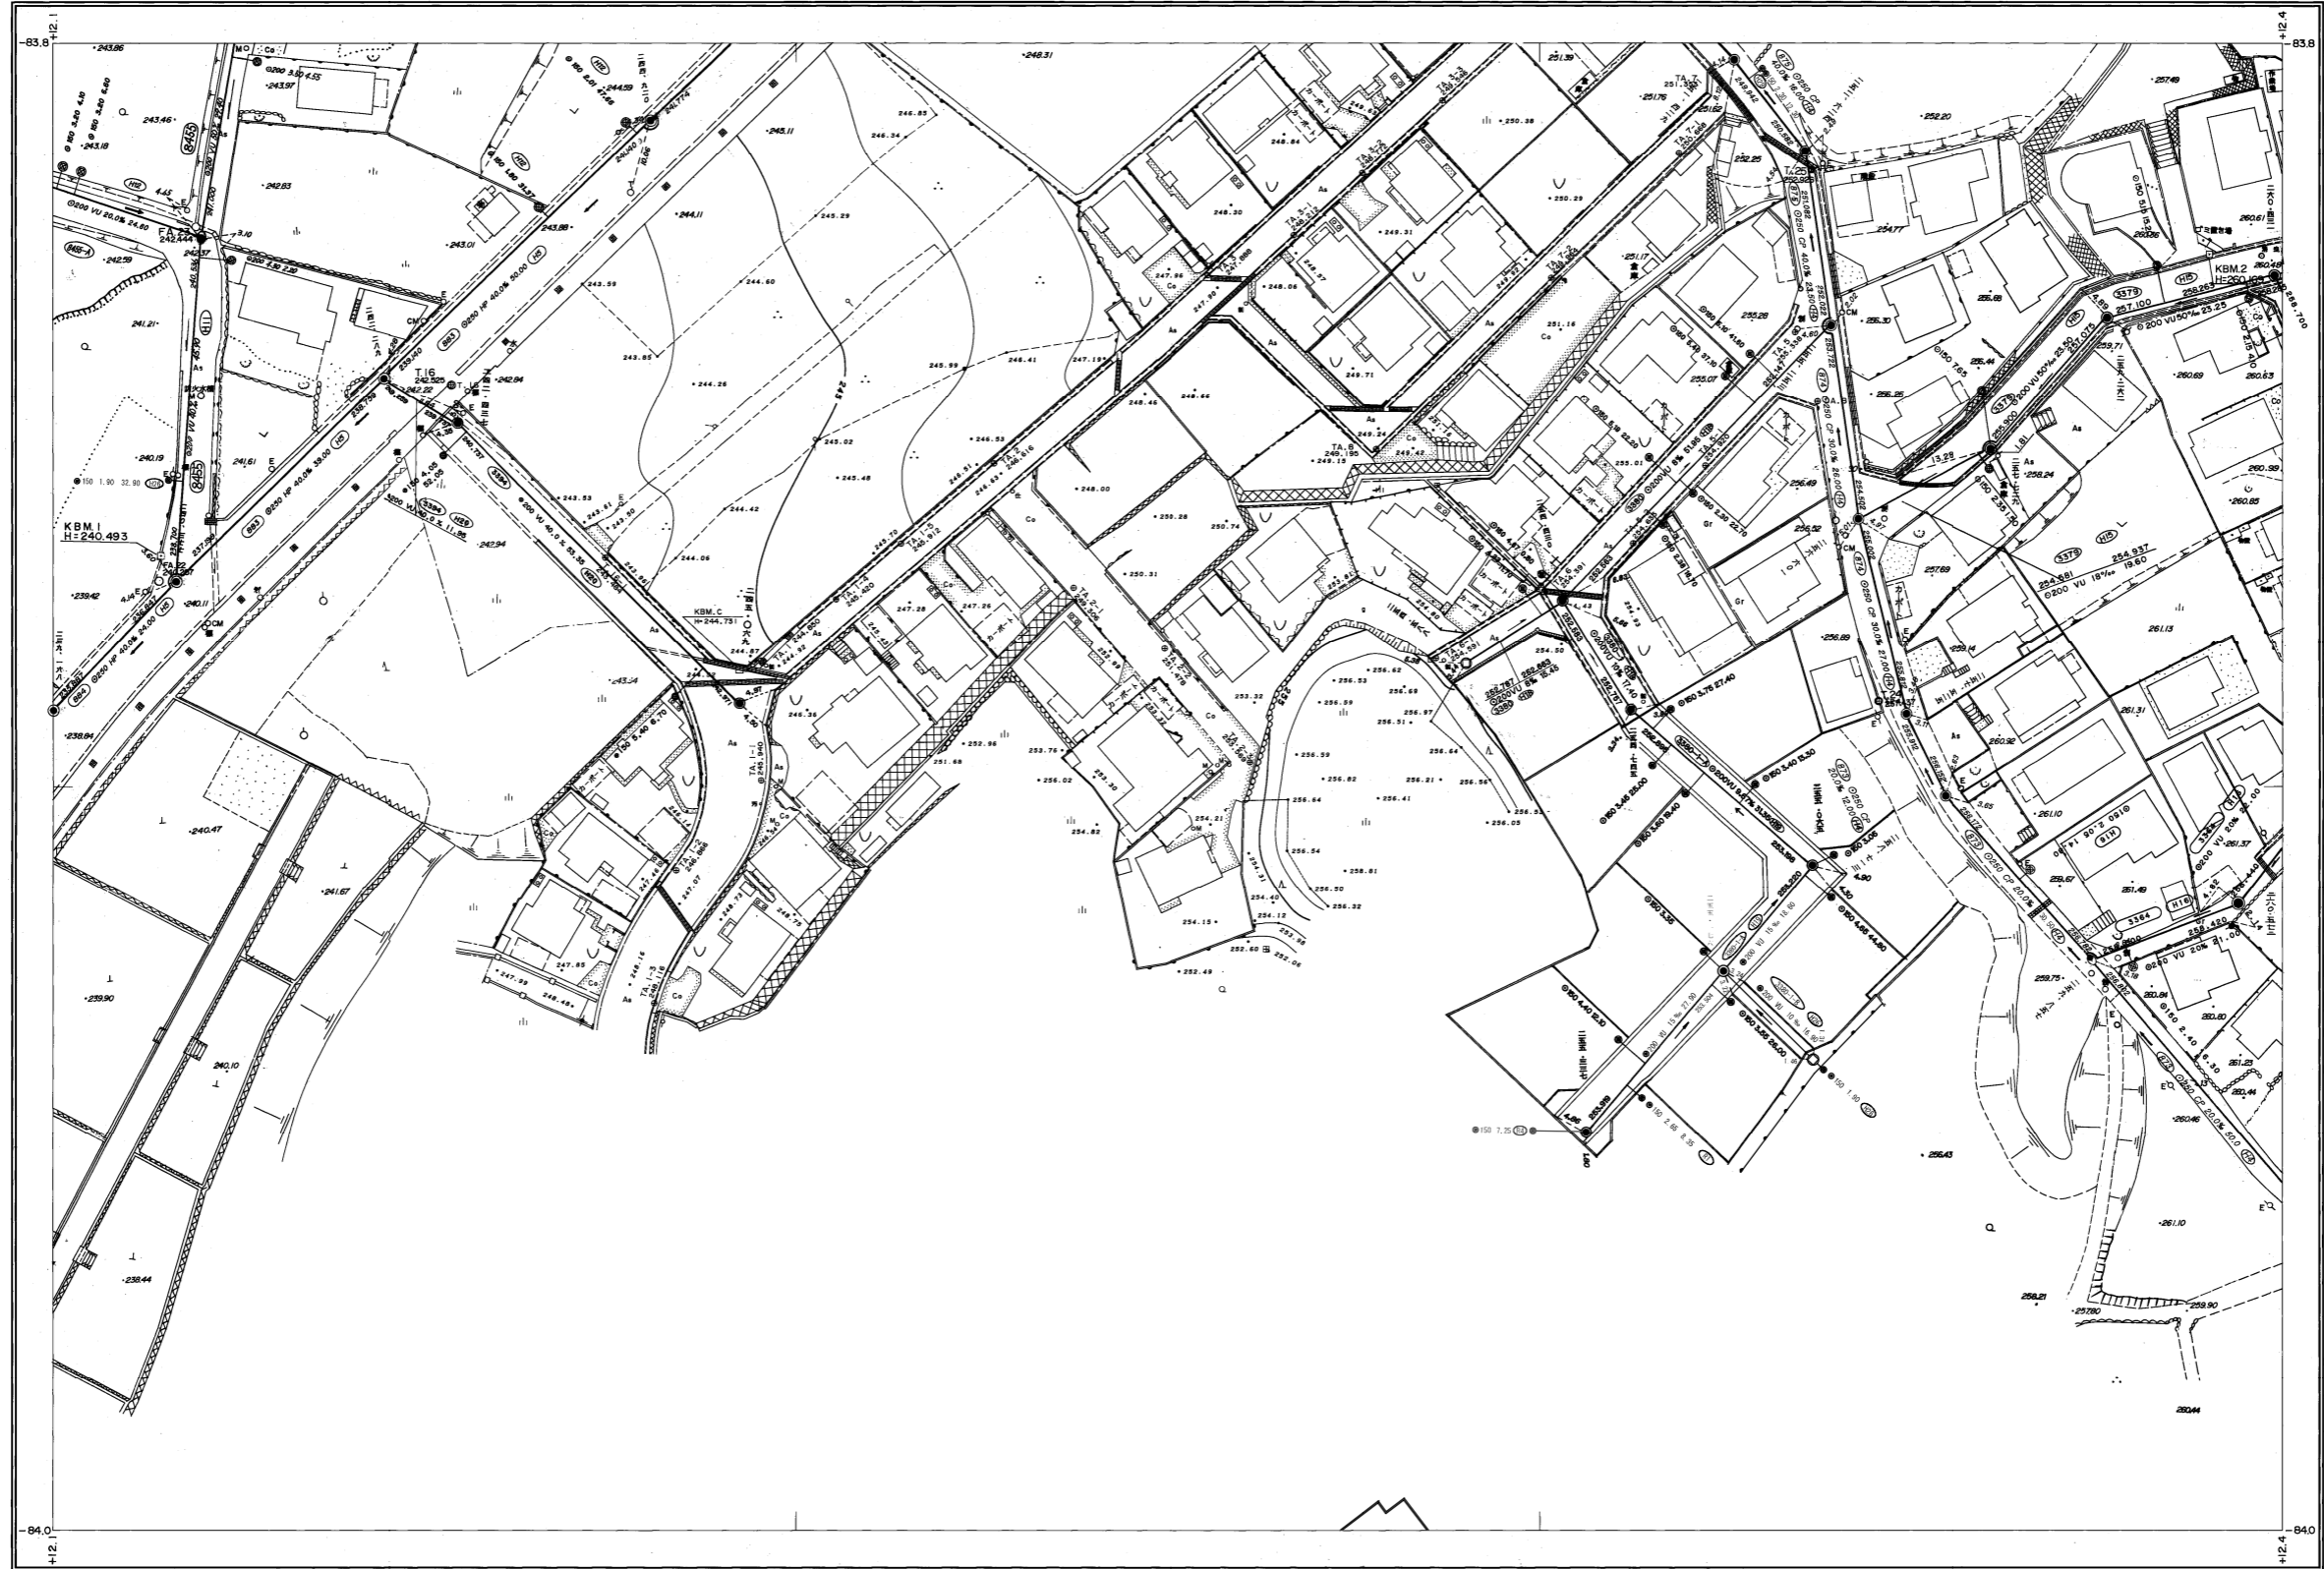

S-10	S-11	S-12
R-10	R-11	R-12
Q-10	Q-11	

行政区画

静岡県
富士宮市

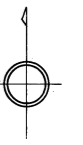

富士宮市

1:500



R - 11