


富士宮市現況平面図（下水道台帳図）

Q-10


1:500

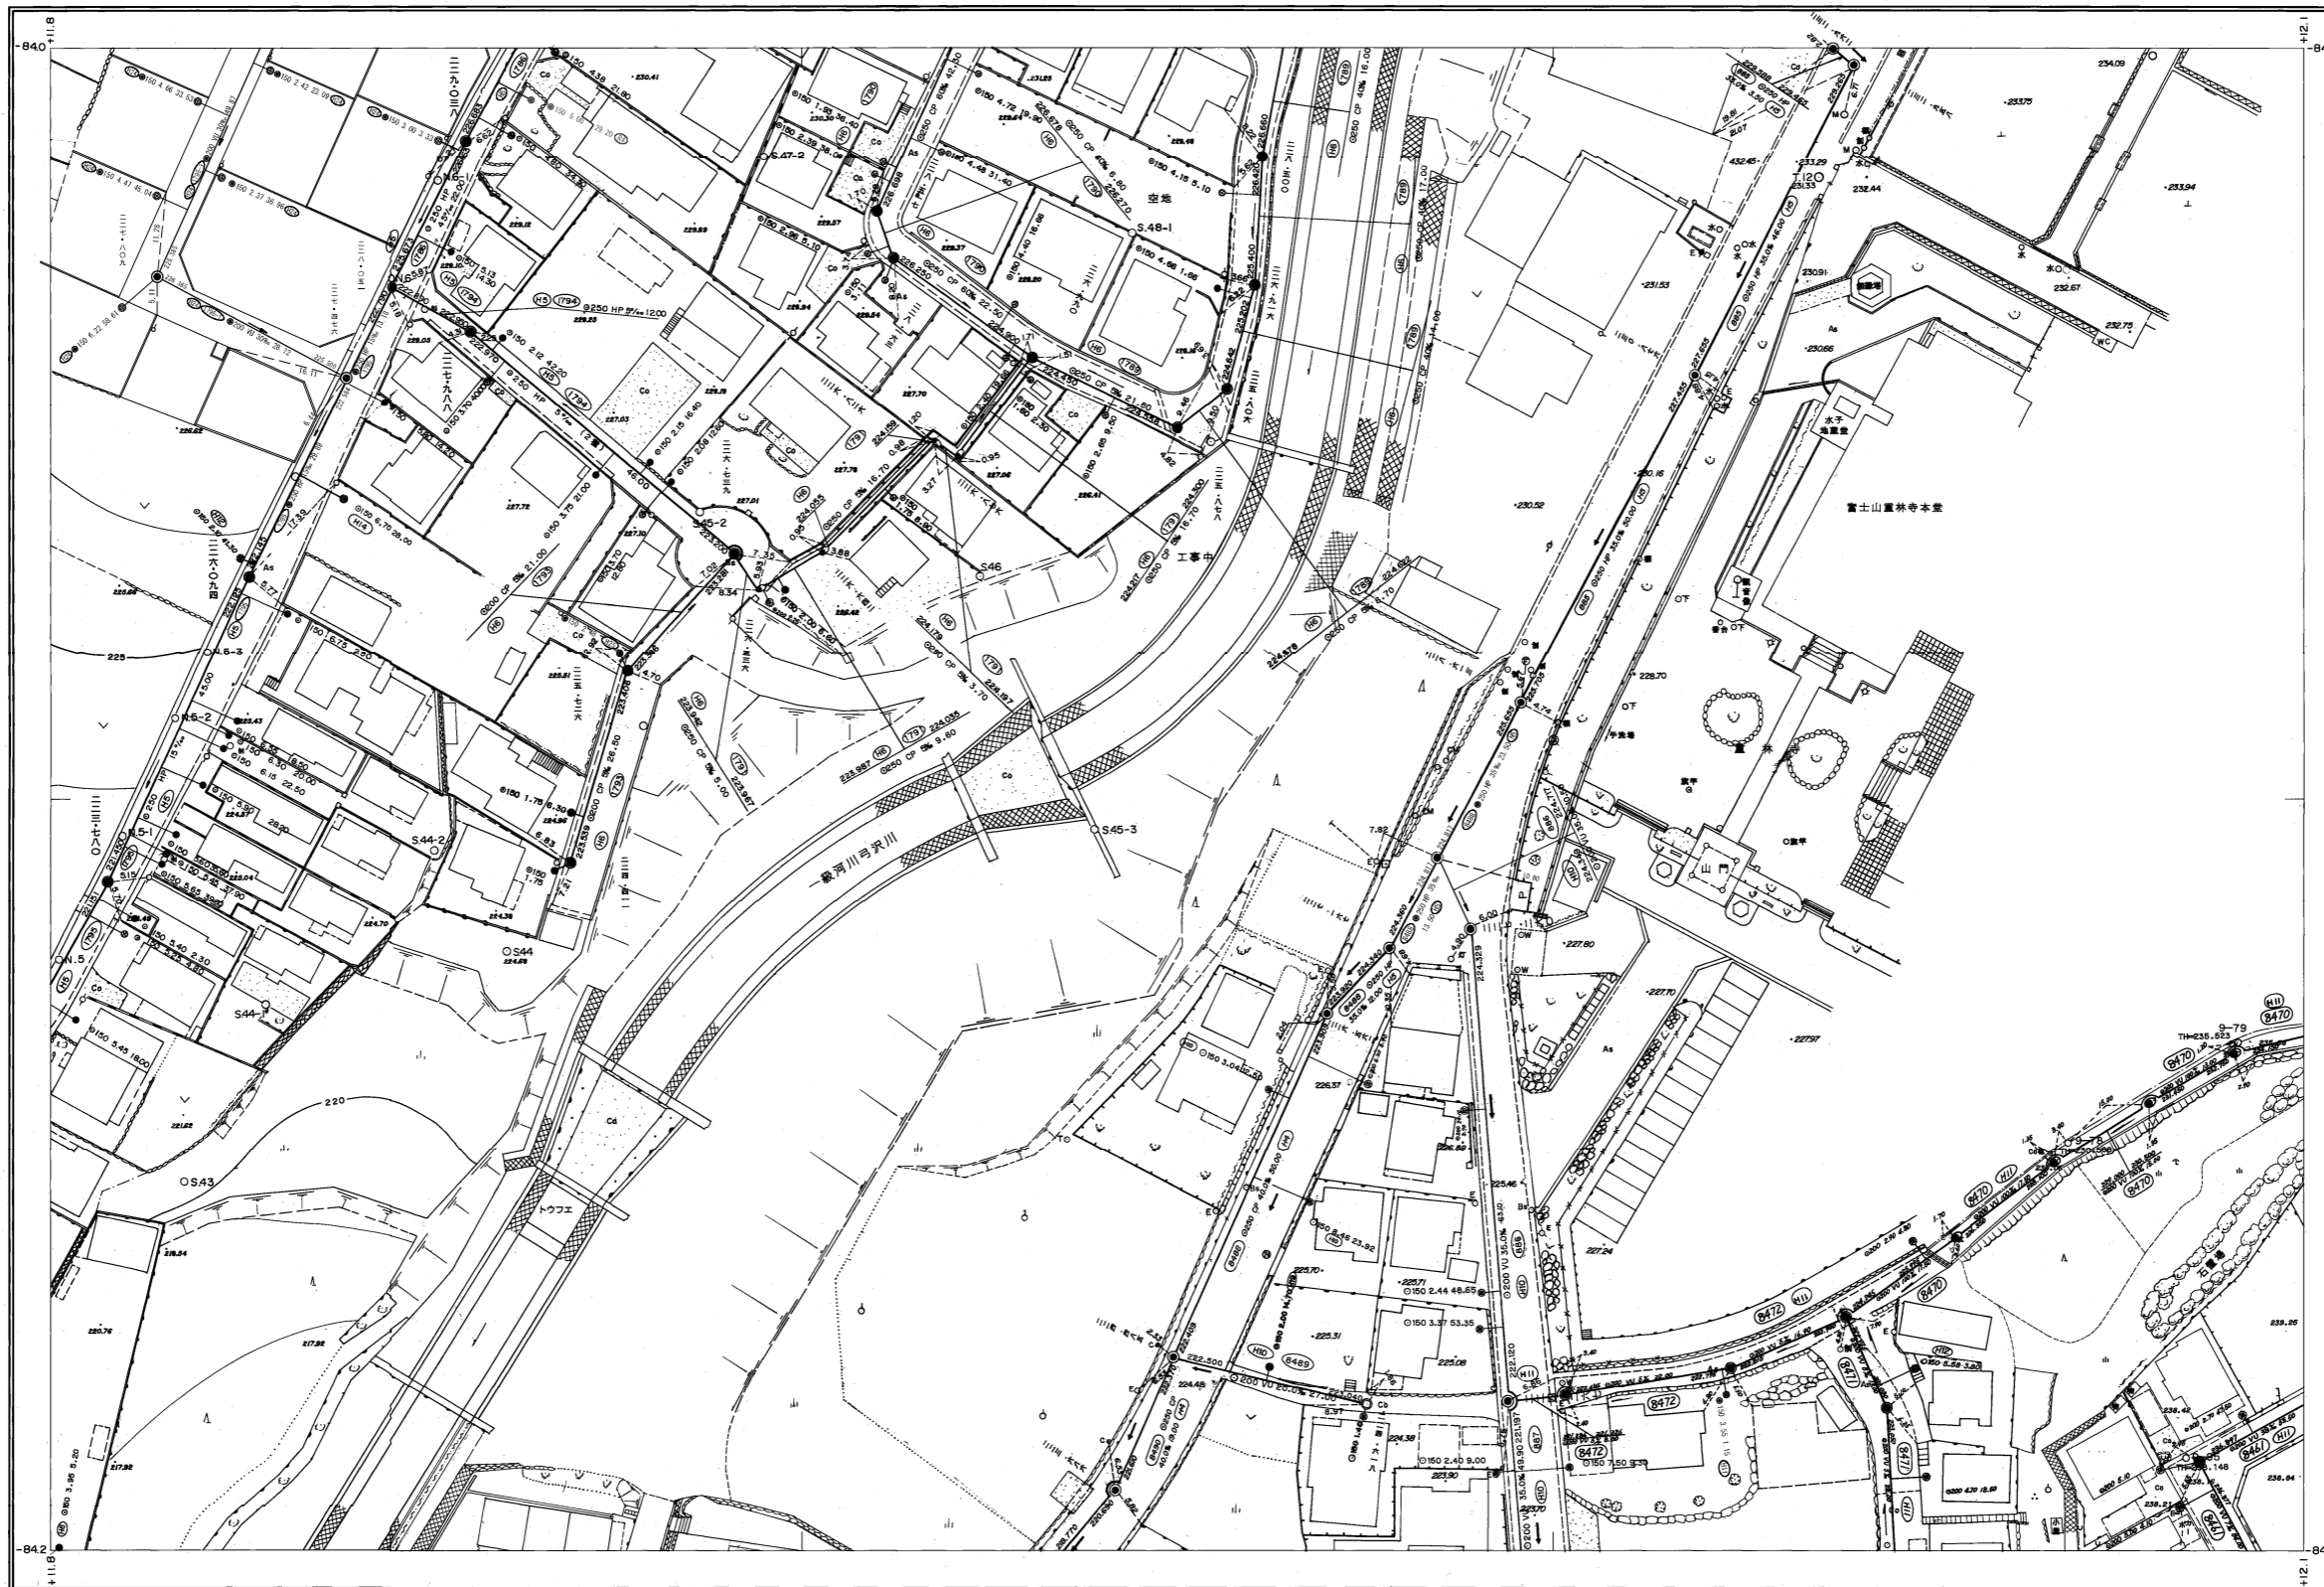

R-9	R-10	R-11
Q-9	Q-10	Q-11
P-9	P-10	P-11


行政区画

静岡県
富士宮市

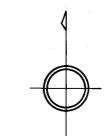

富士宮市

1:500

 

Q-10