


# 富士宮市現況平面図（下水道台帳図）


G-12

1:500

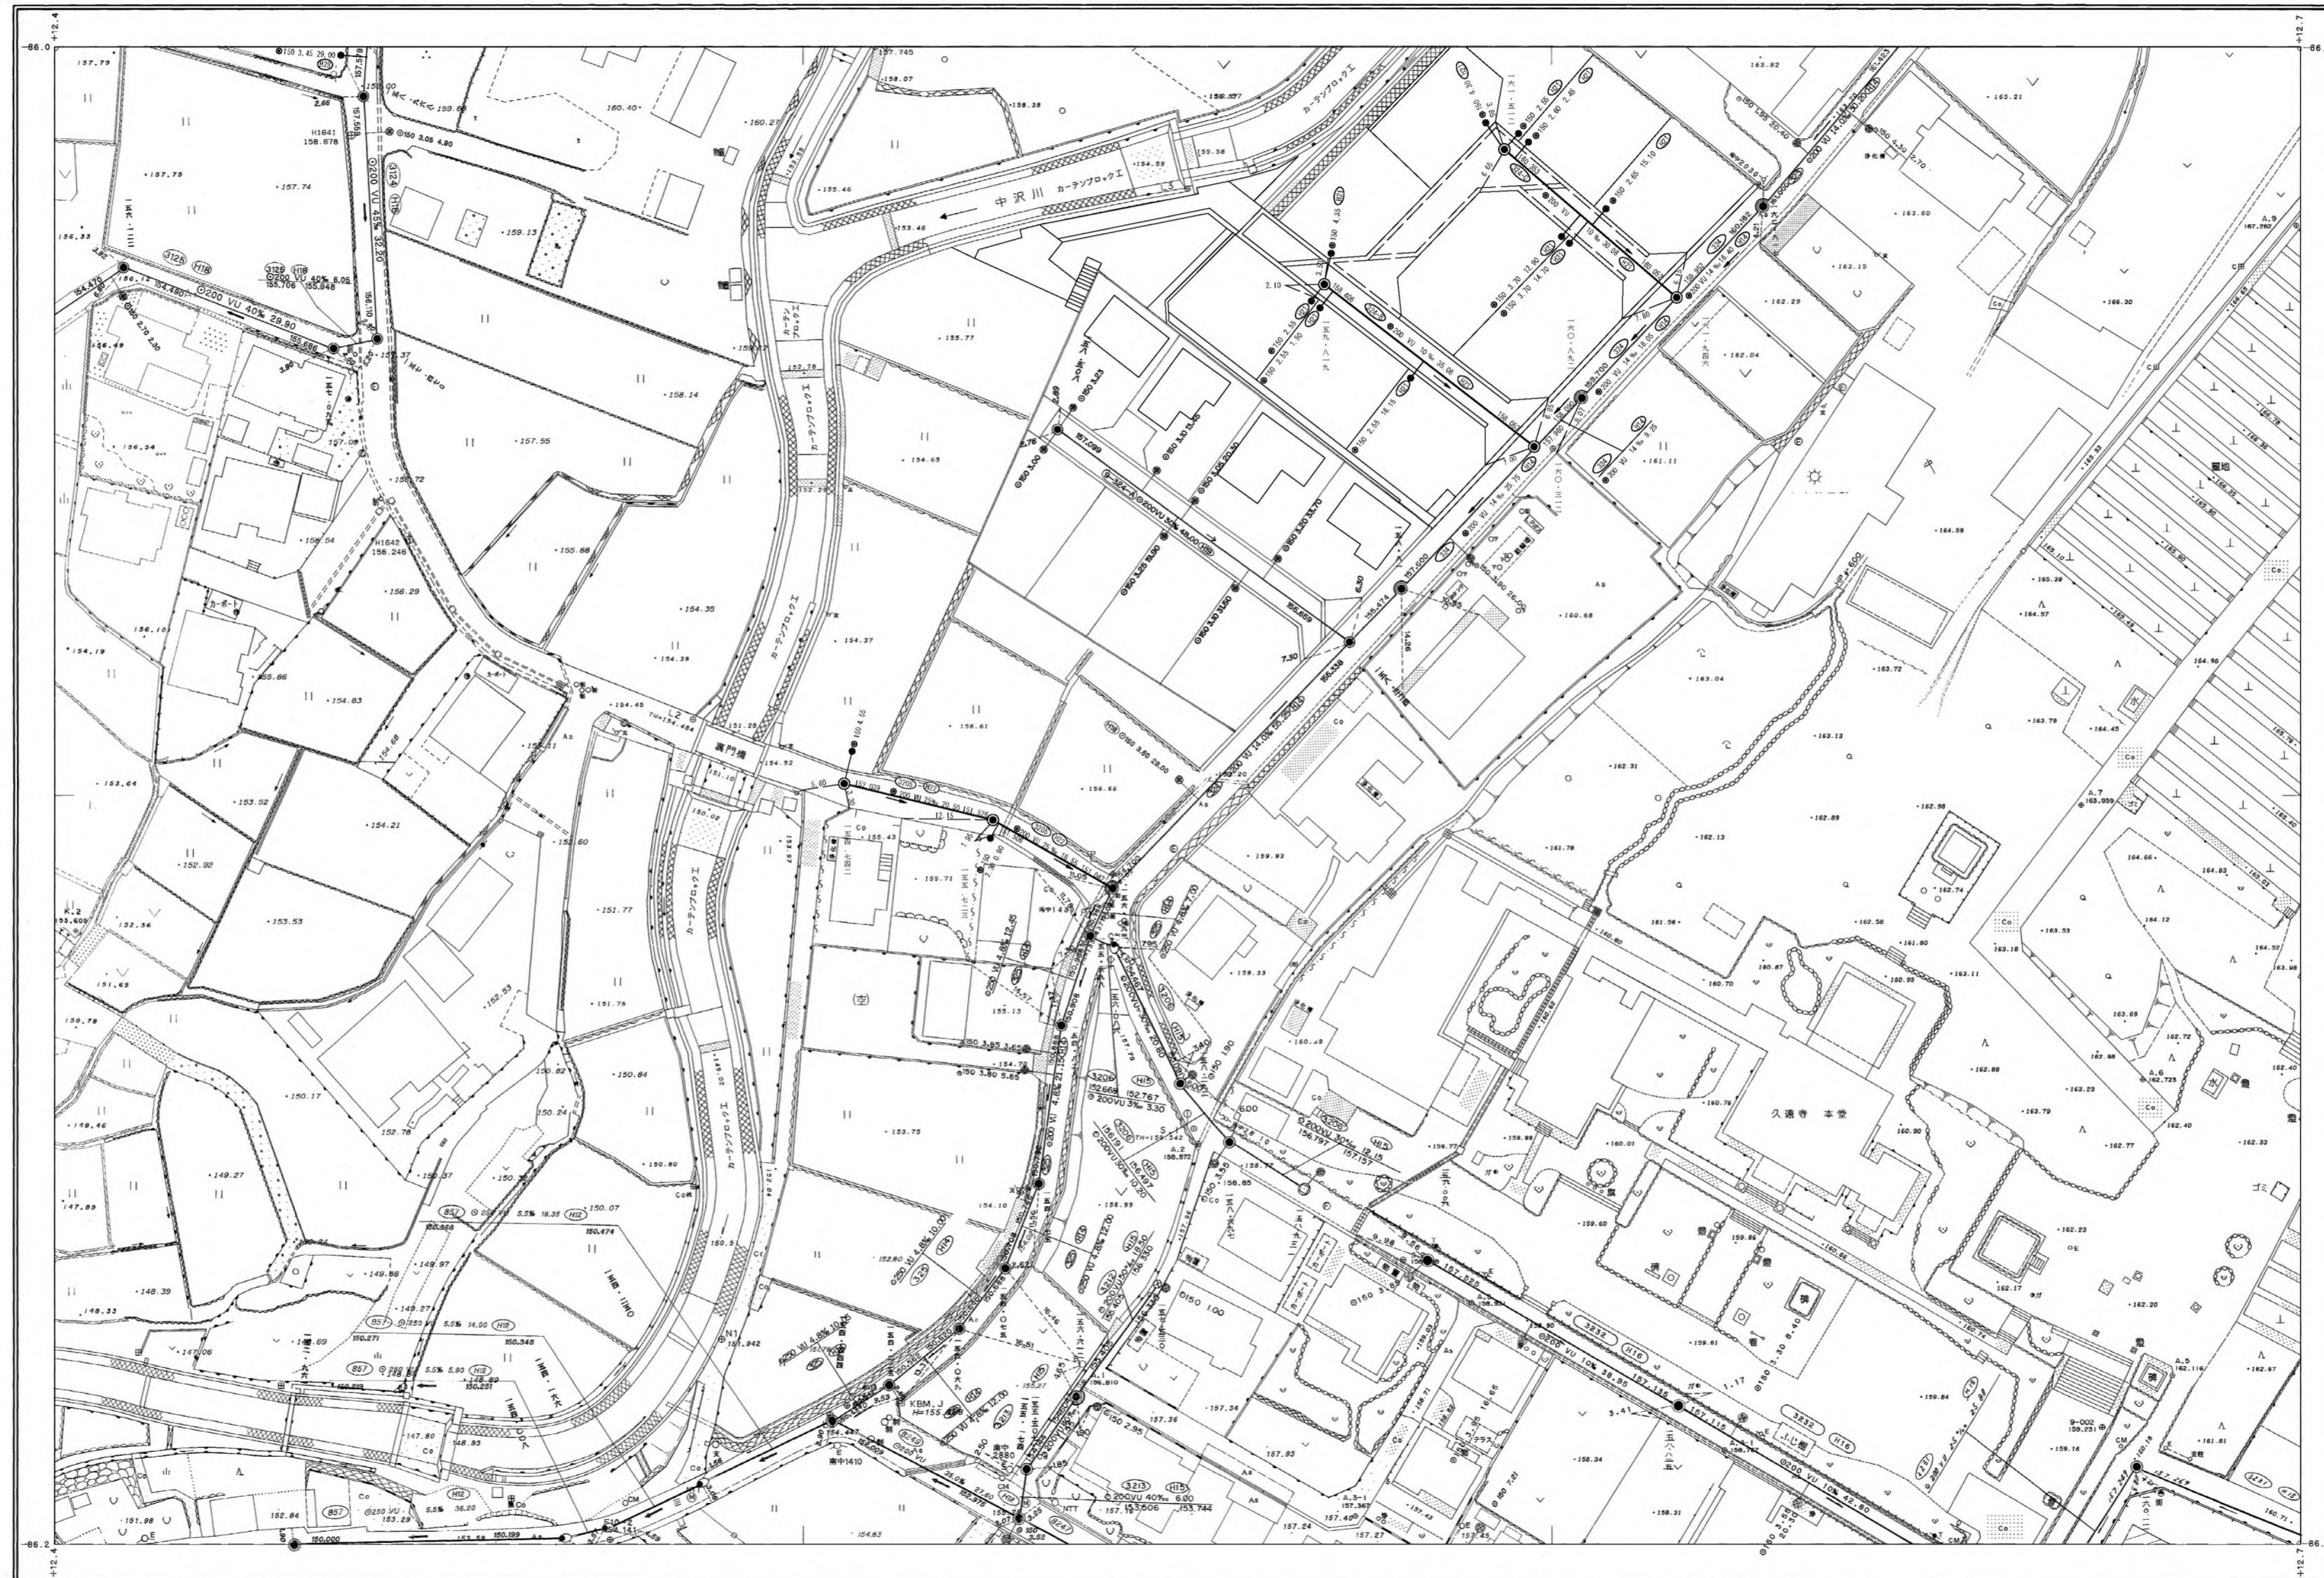

H-11	H-12	H-13
G-11	G-12	G-13
F-11	F-12	F-13

行政区画

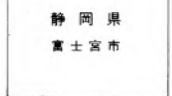

富士宮市

G-12