


富士宮市現況平面図（下水道台帳図）



F-11

1:500

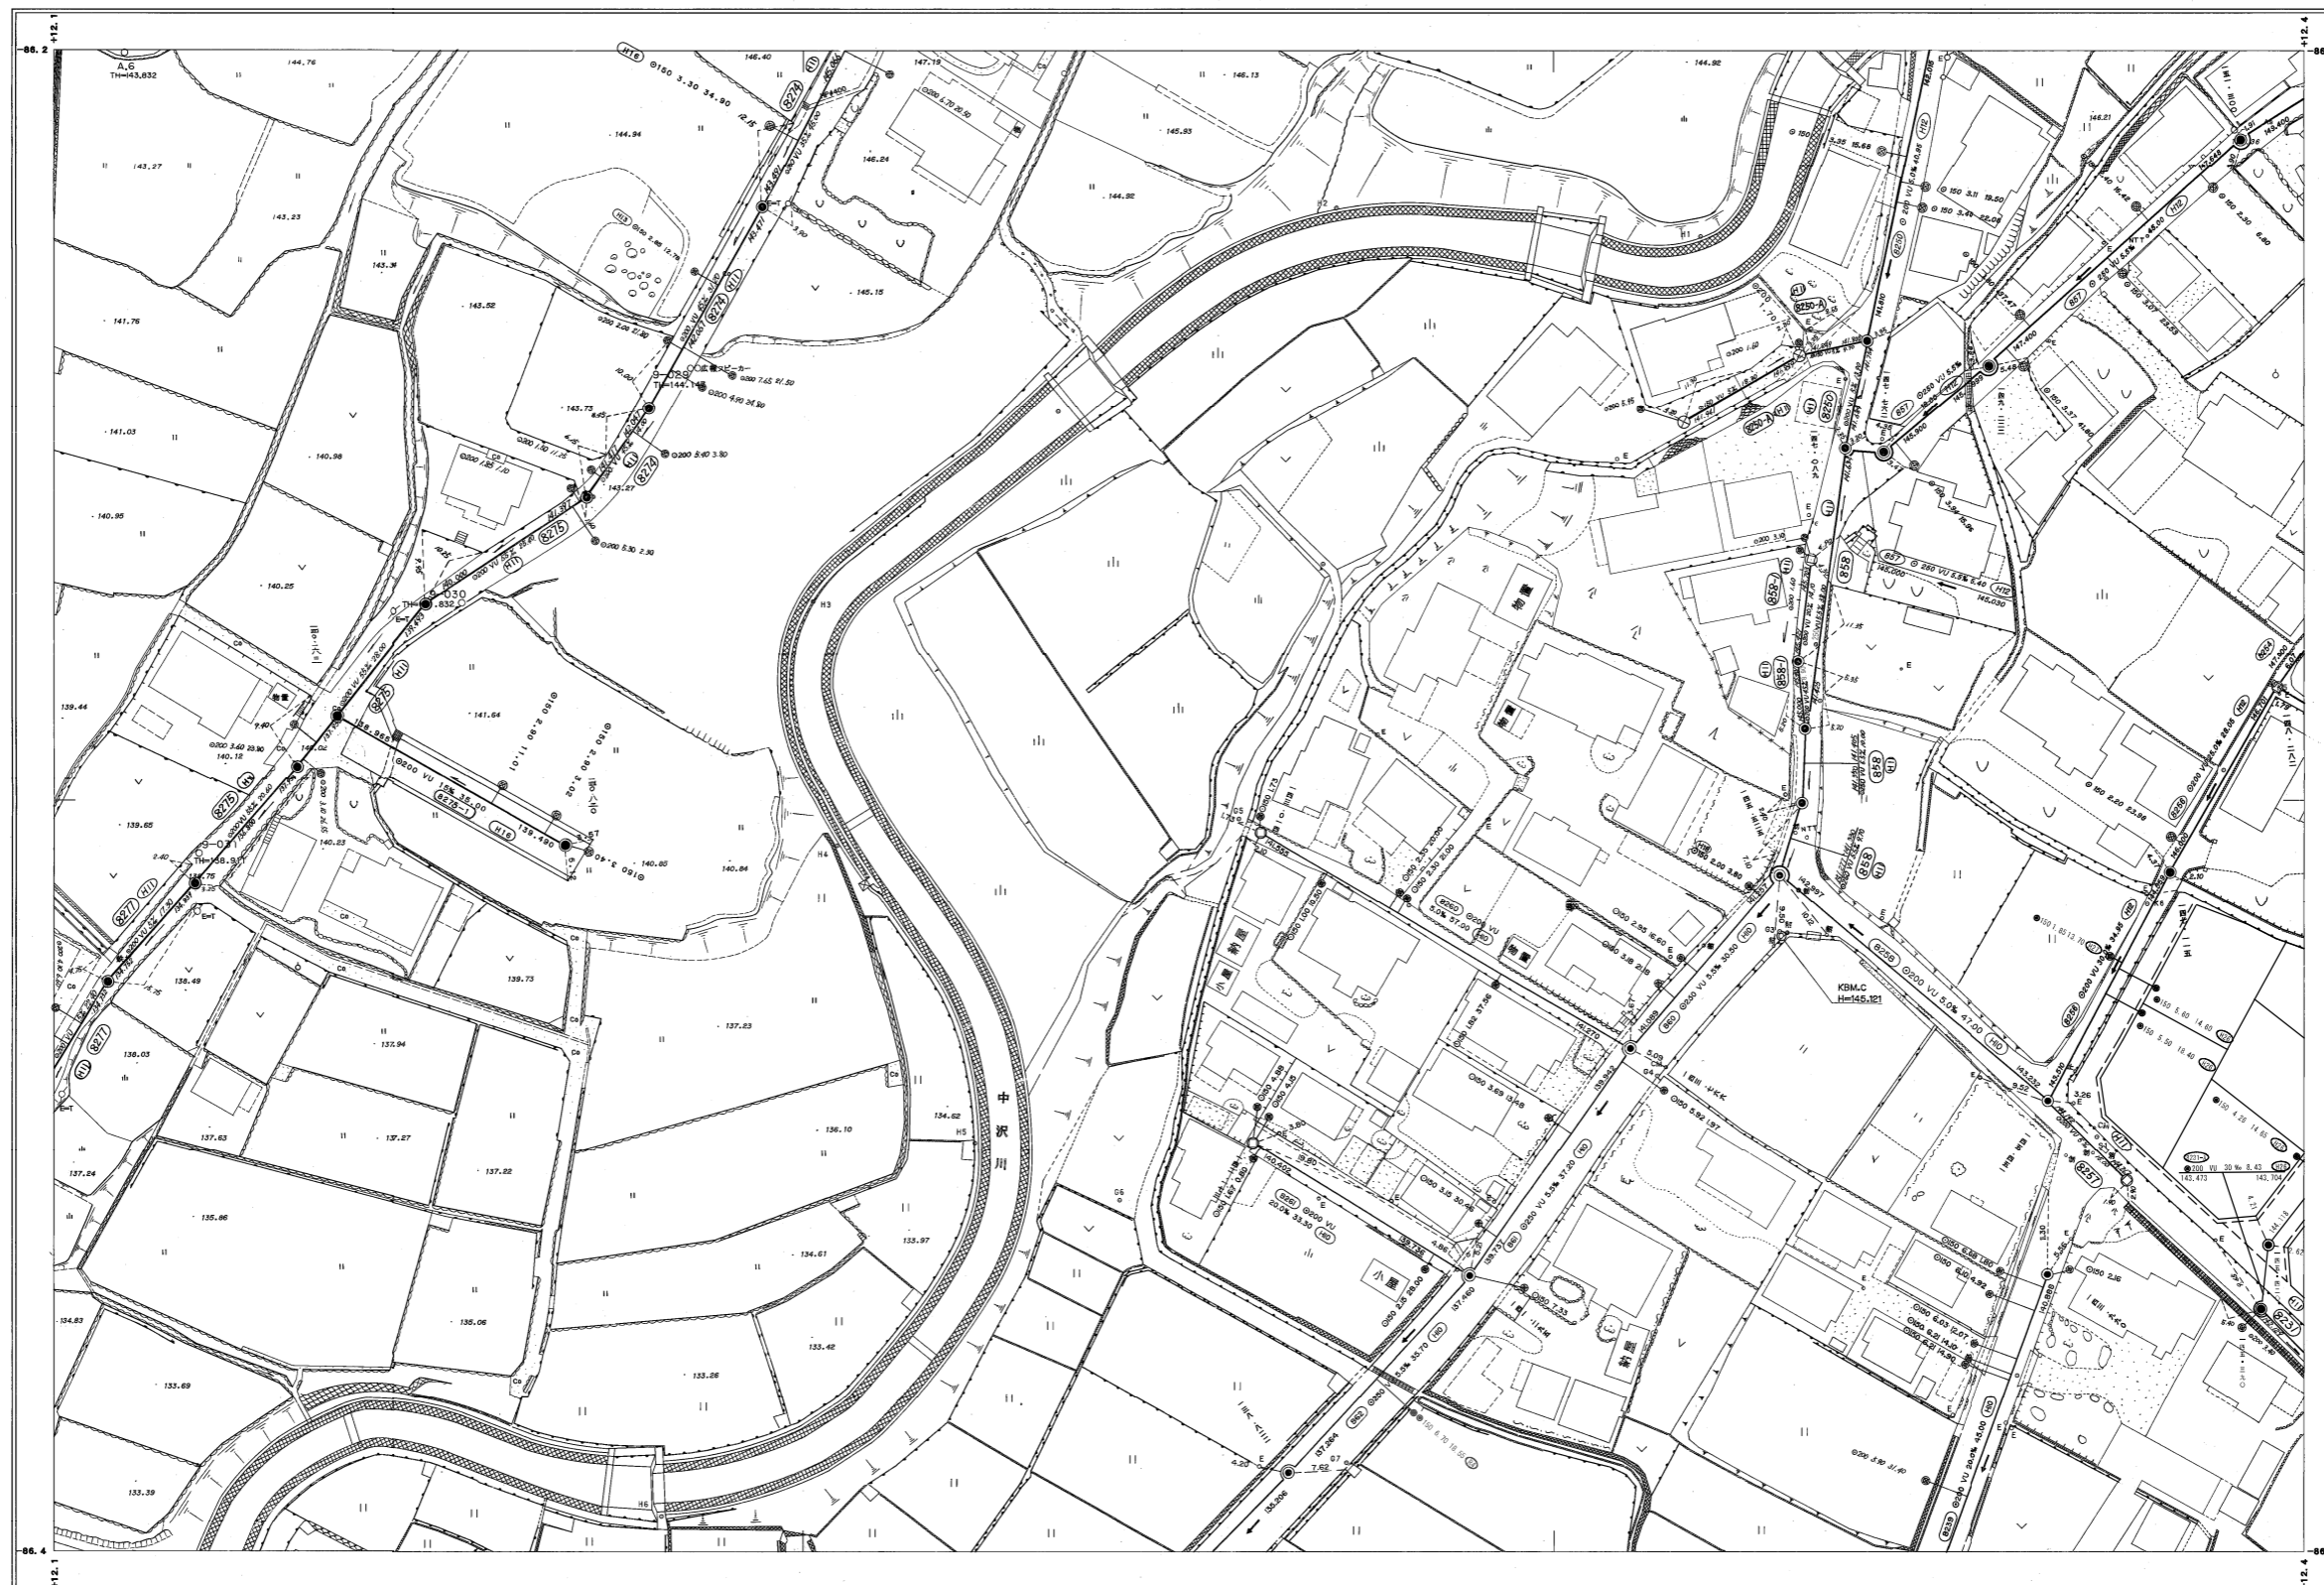


G-10	G-11	G-12
F-10	F-11	F-12
E-10	E-11	E-12

行政区画

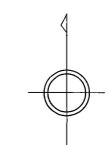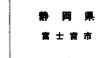

1:500

 

富士宮市

F-11