


富士宮市現況平面図（下水道台帳図）

C-11


1:500

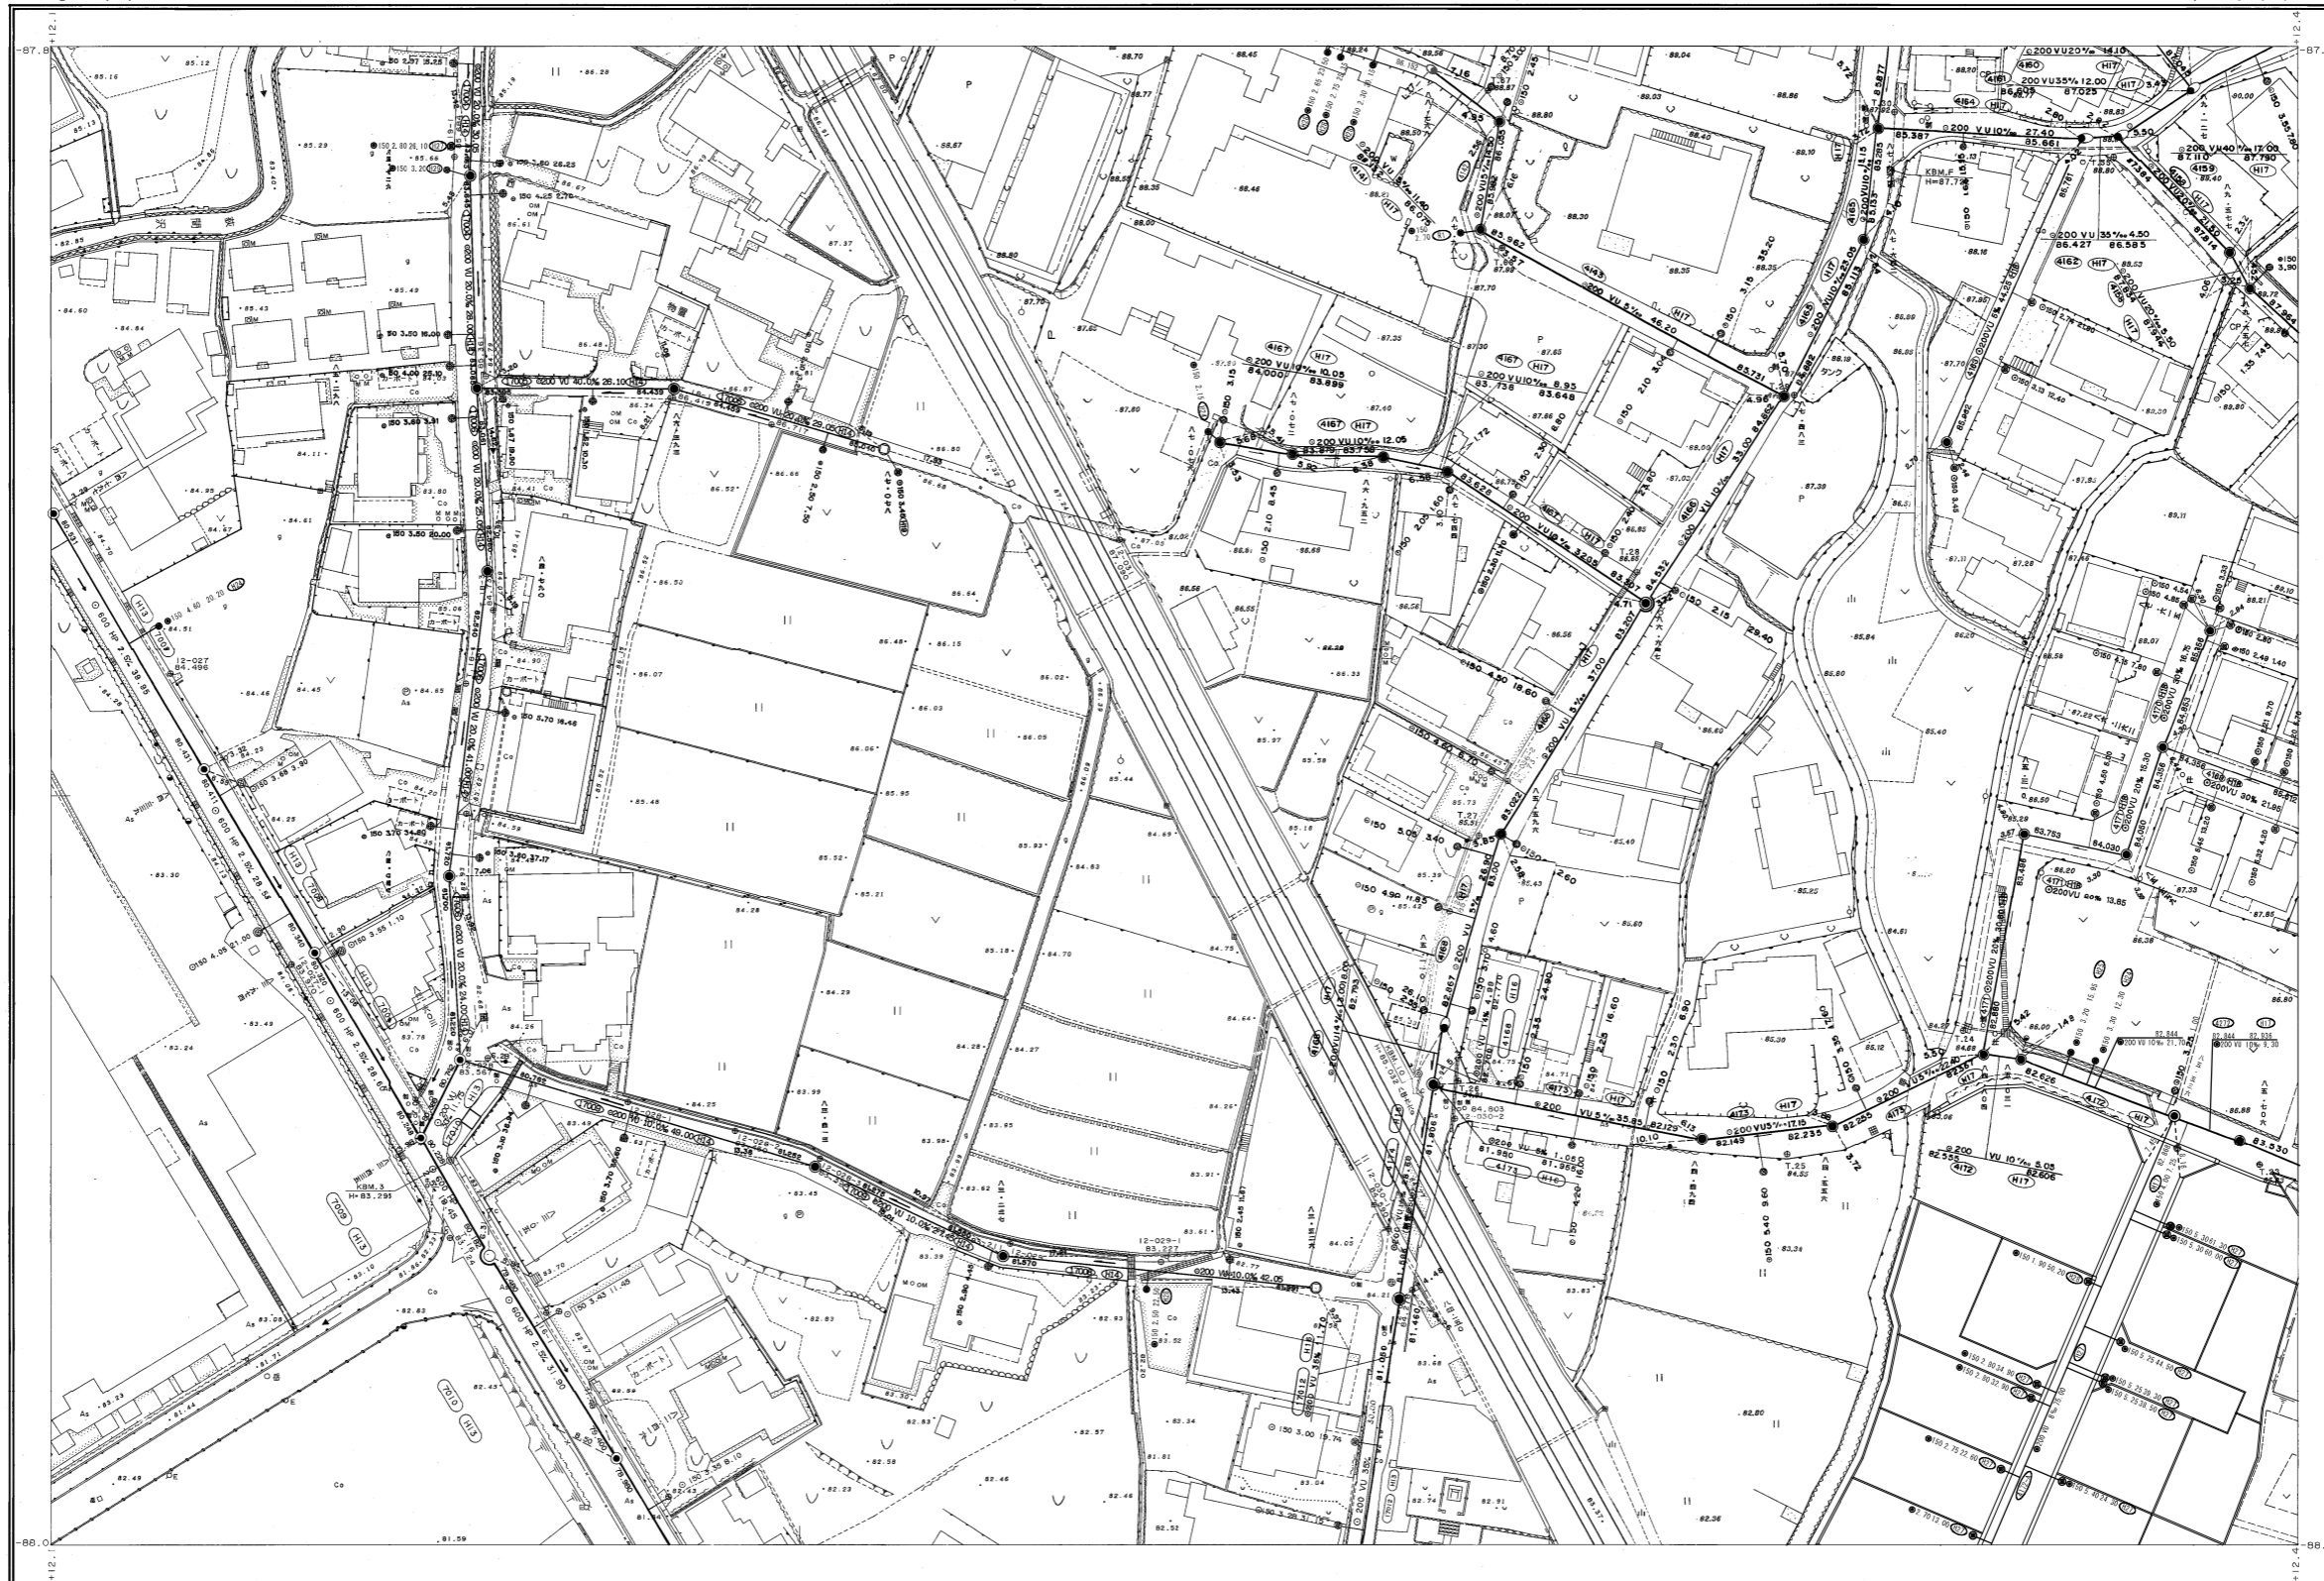

B-10	B-11	B-12
C-10	C-11	C-12
D-10	D-11	D-12

行政区画

静岡県
富士宮市

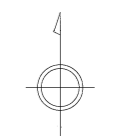

富士宮市

C-11

1:500

