


富士宮市現況平面図（下水道台帳図）


D-14

1:500

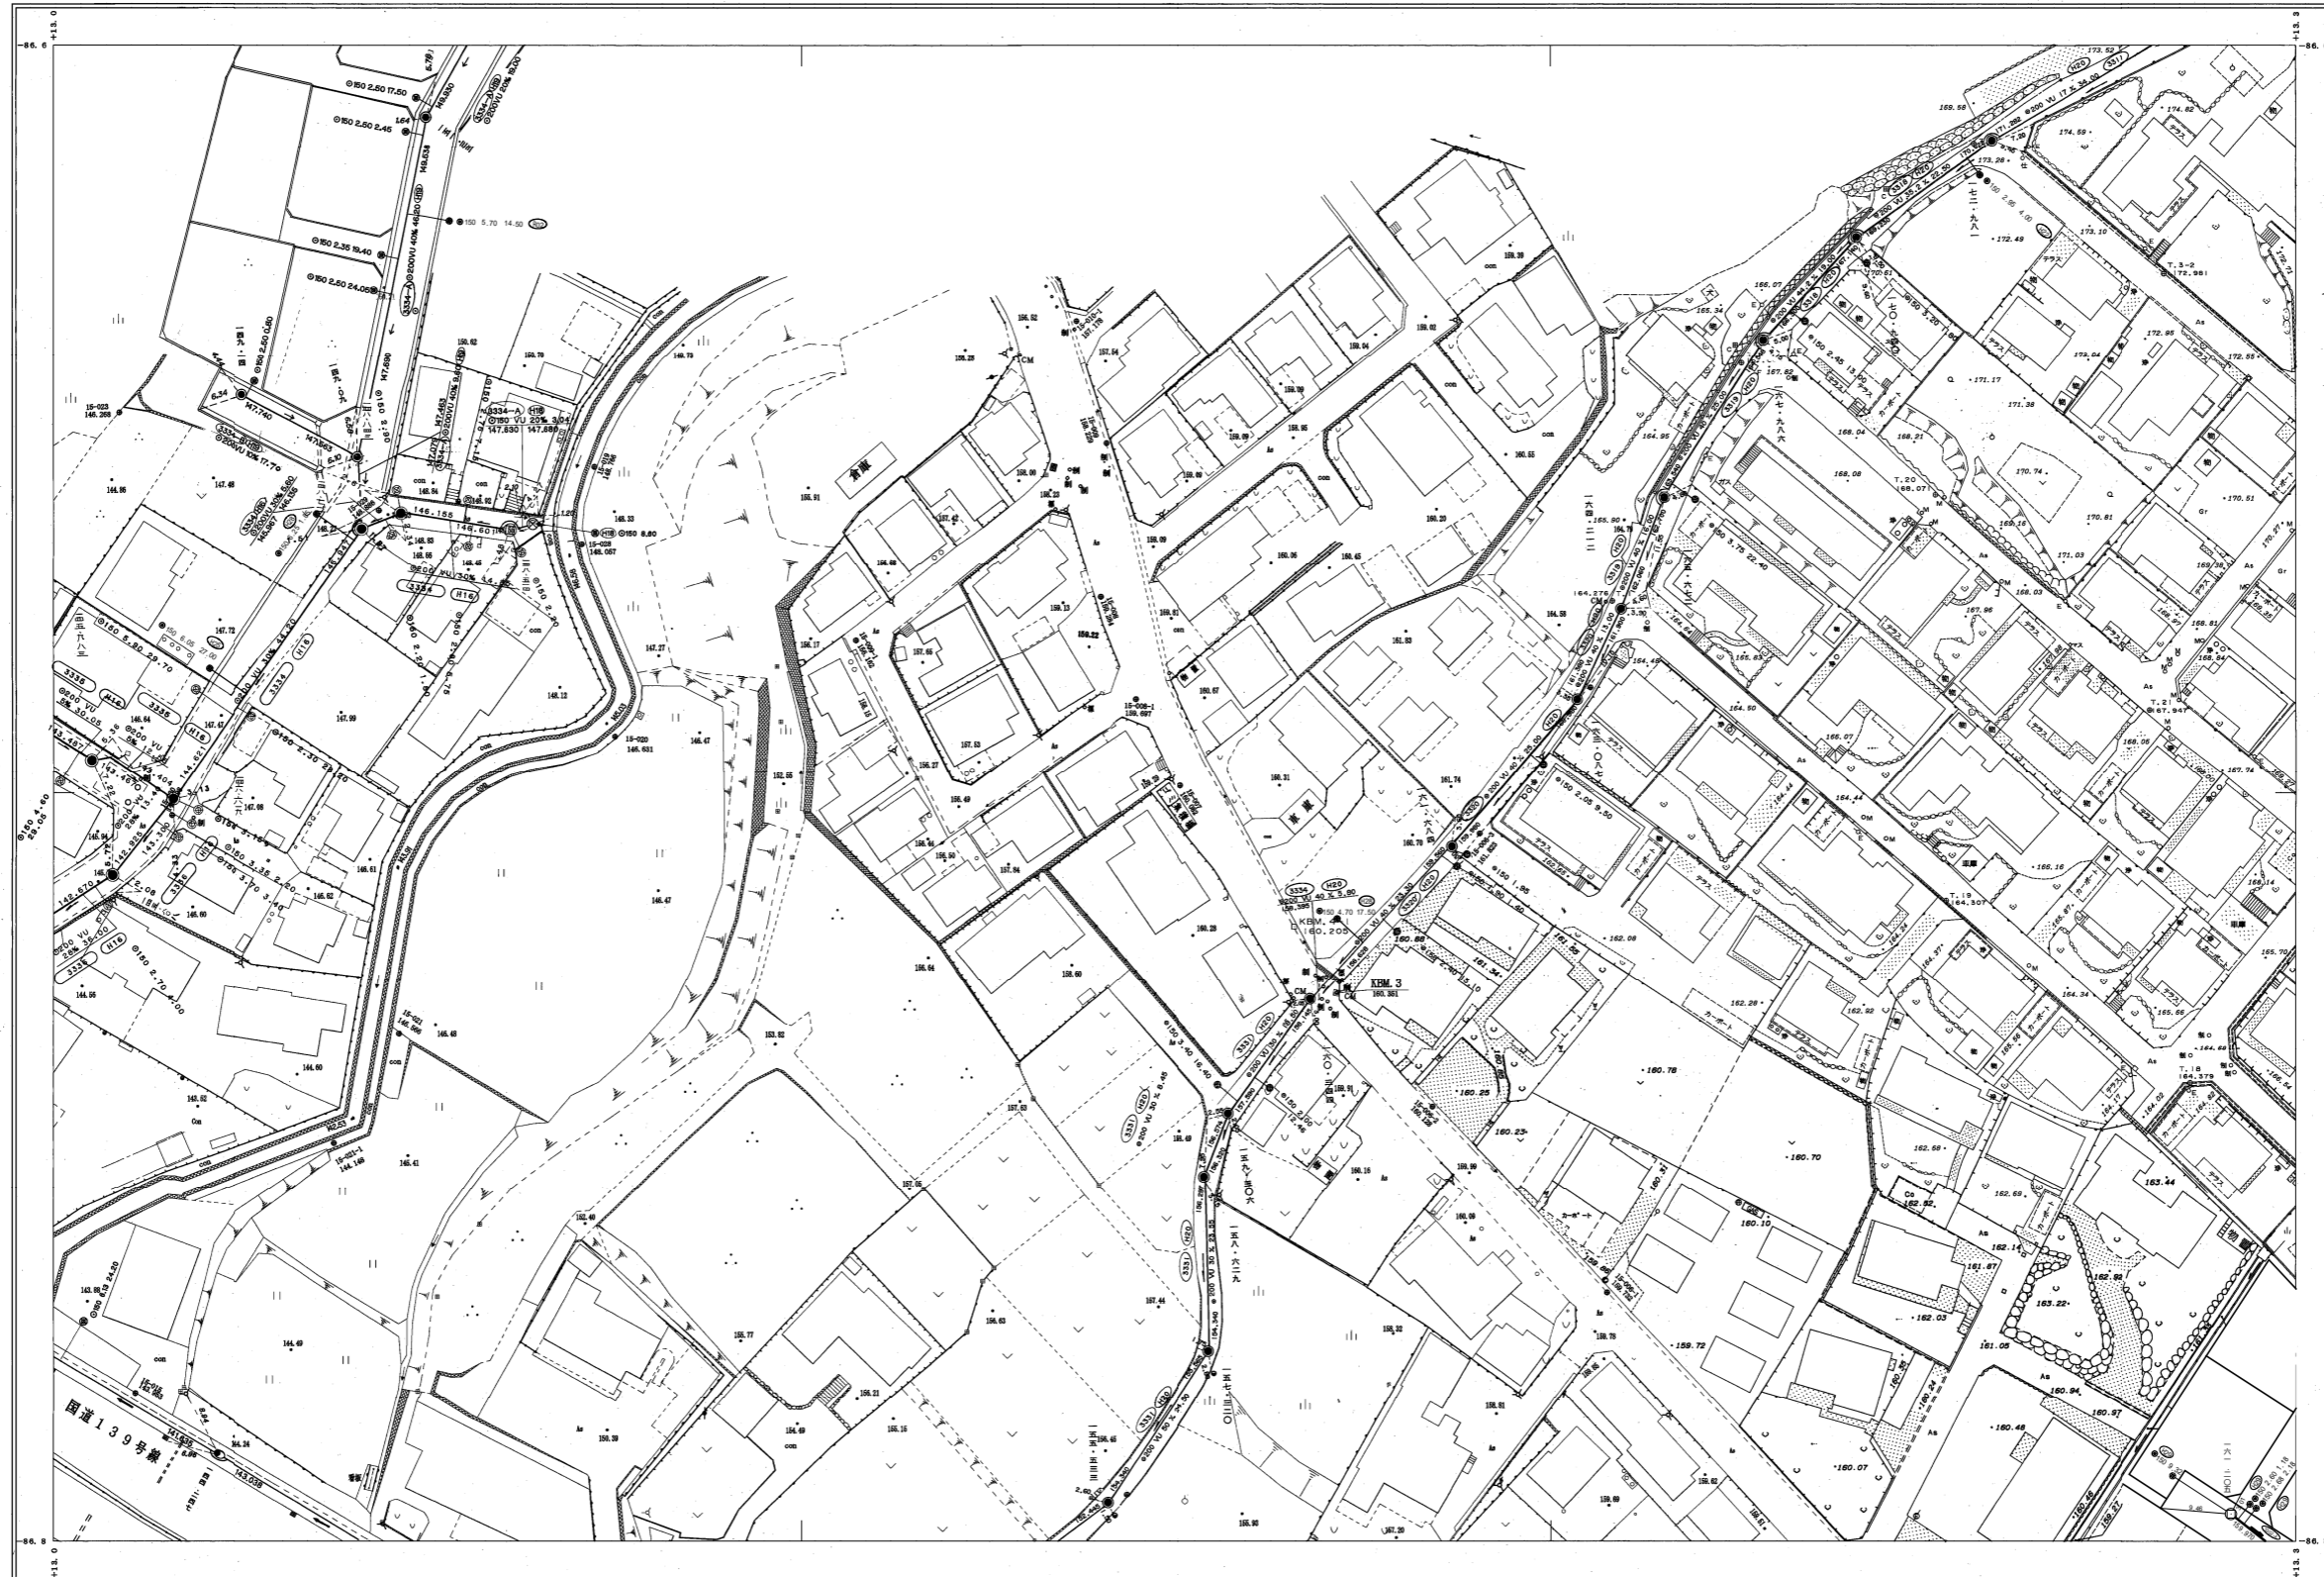


E-13	E-14	E-15
D-13	D-14	D-15
C-13	C-14	C-15

行政区画
静岡県
富士宮市

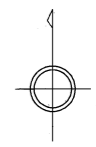

富士宮市

1:500

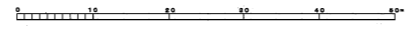

D-14