


# 富士宮市現況平面図（下水道台帳図）

A-12


1:500

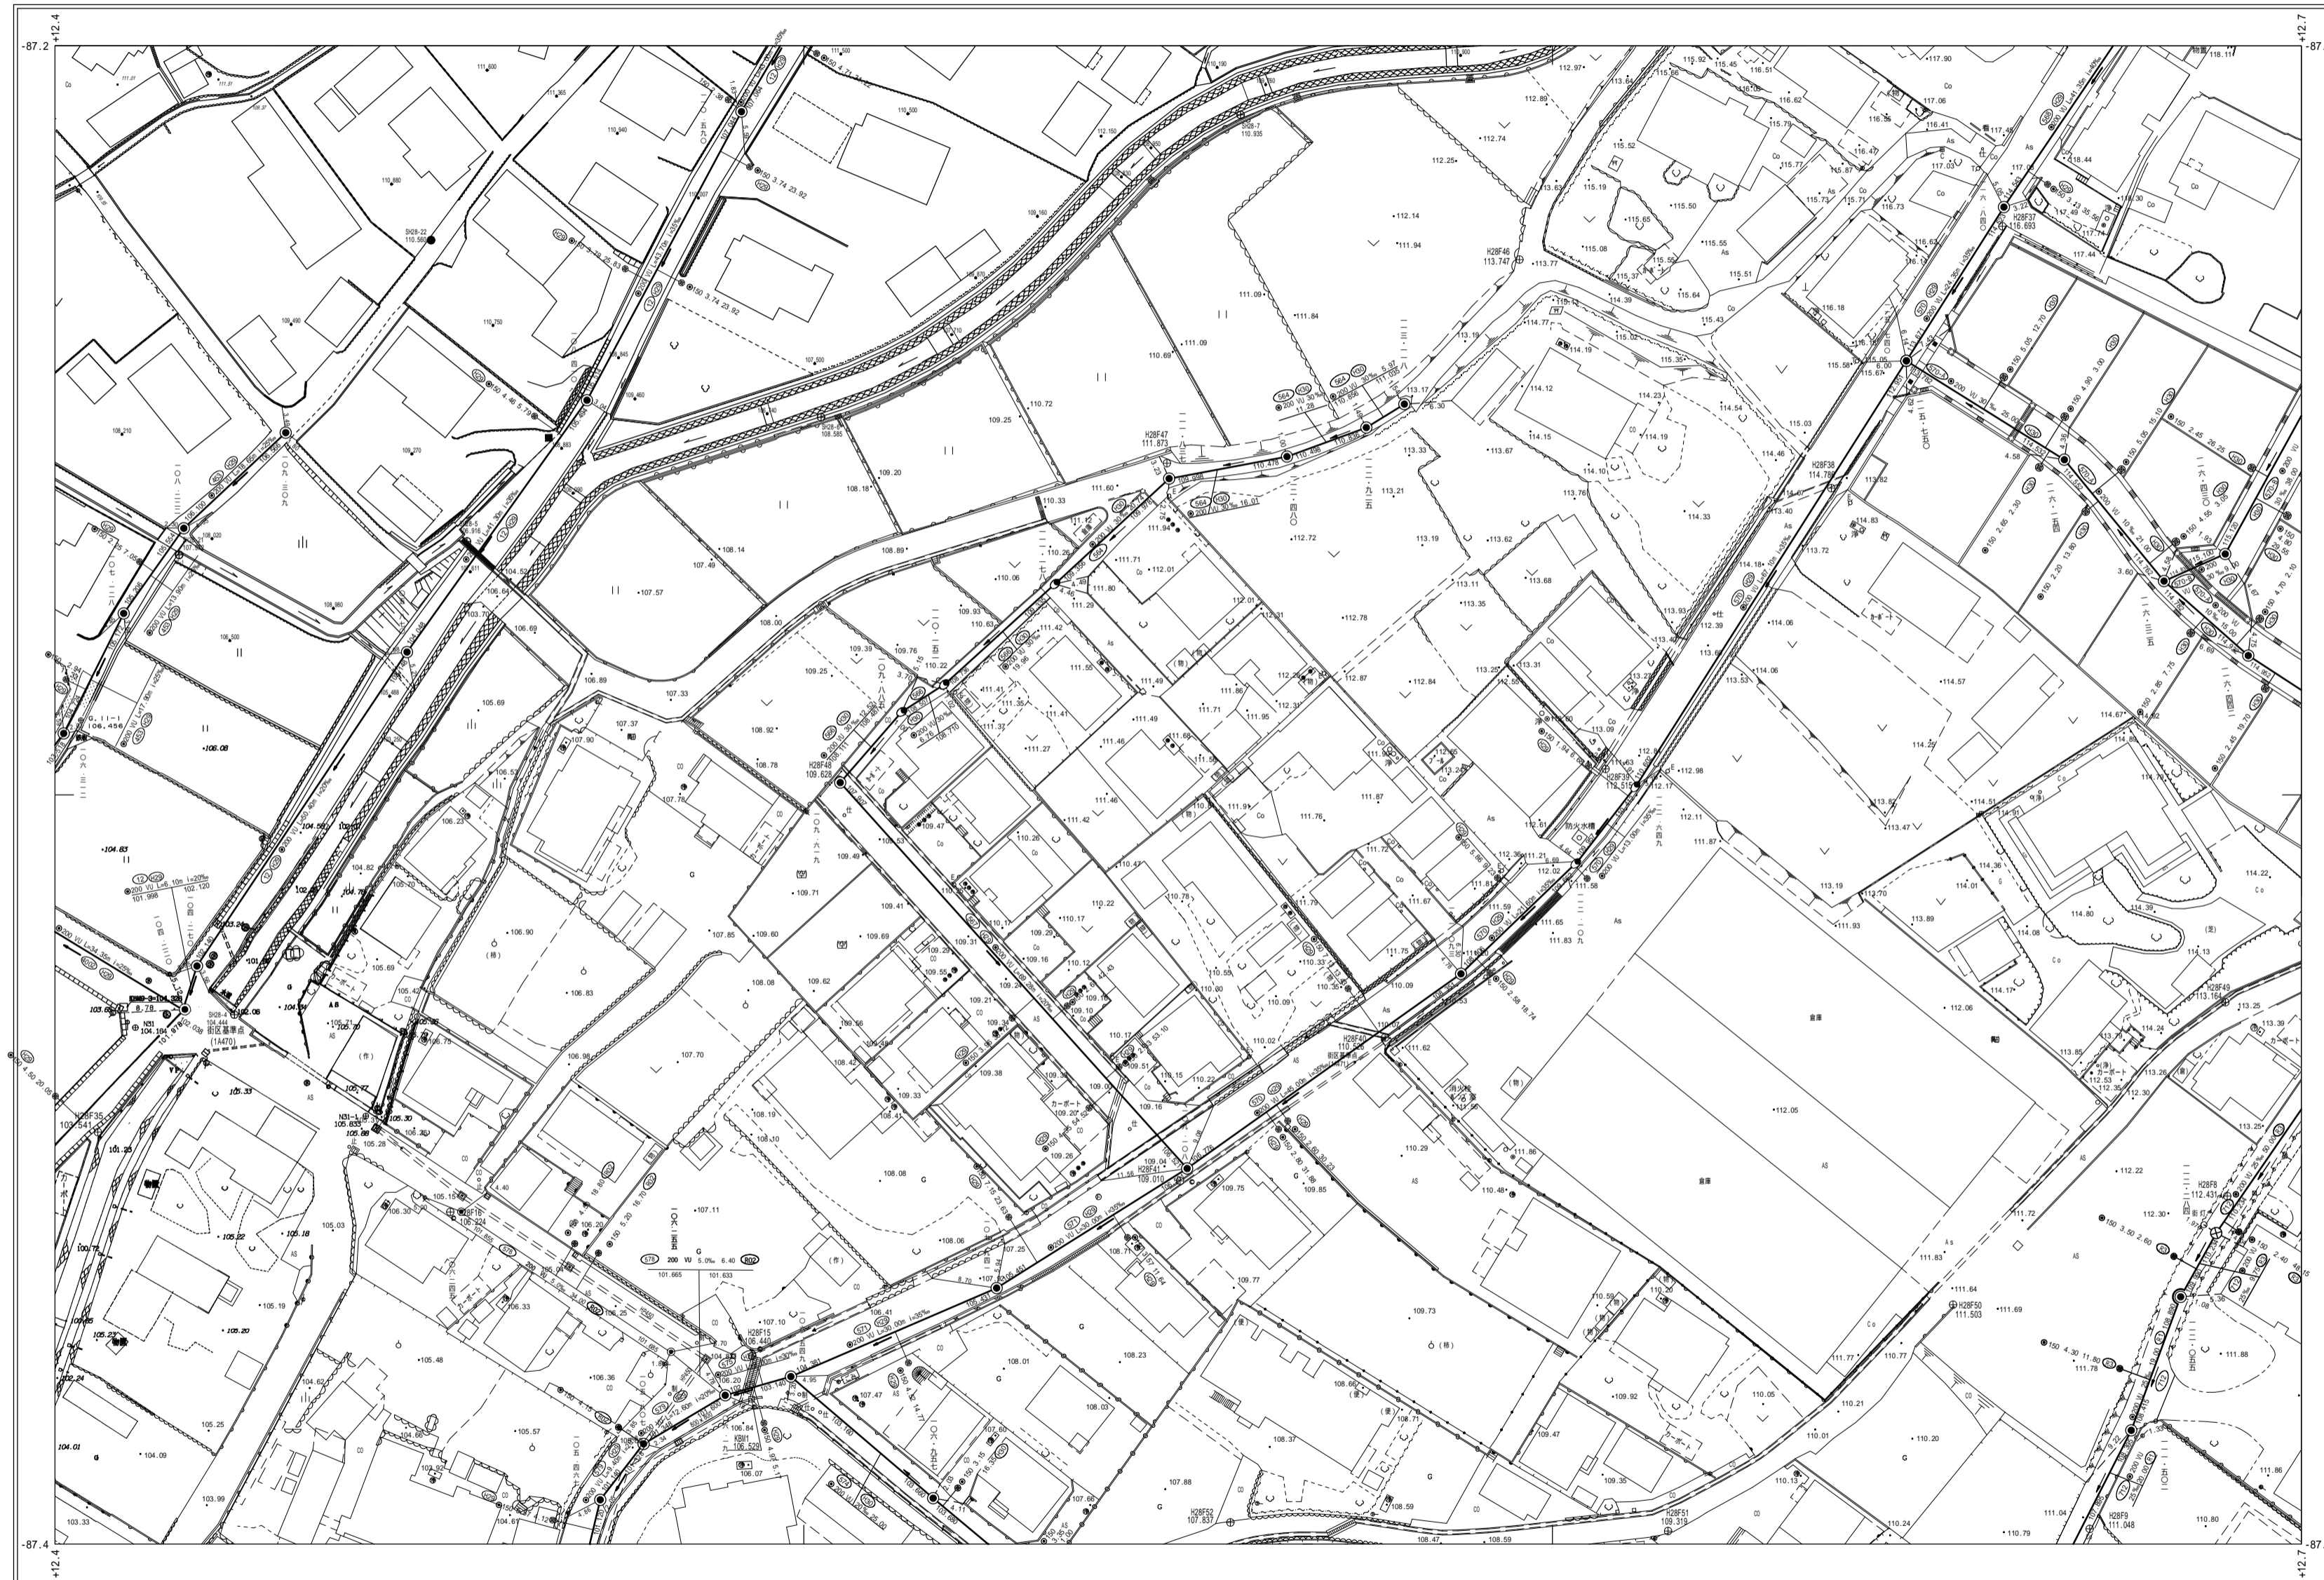

B-11	B-12	B-13
A-11	A-12	A-13
A'-11	A'-12	A'-13

行政区画

静岡県  
富士宮市

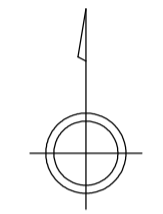

富士宮市

A-12

