


富士宮市現況平面図（下水道台帳図）

A-10

1:500

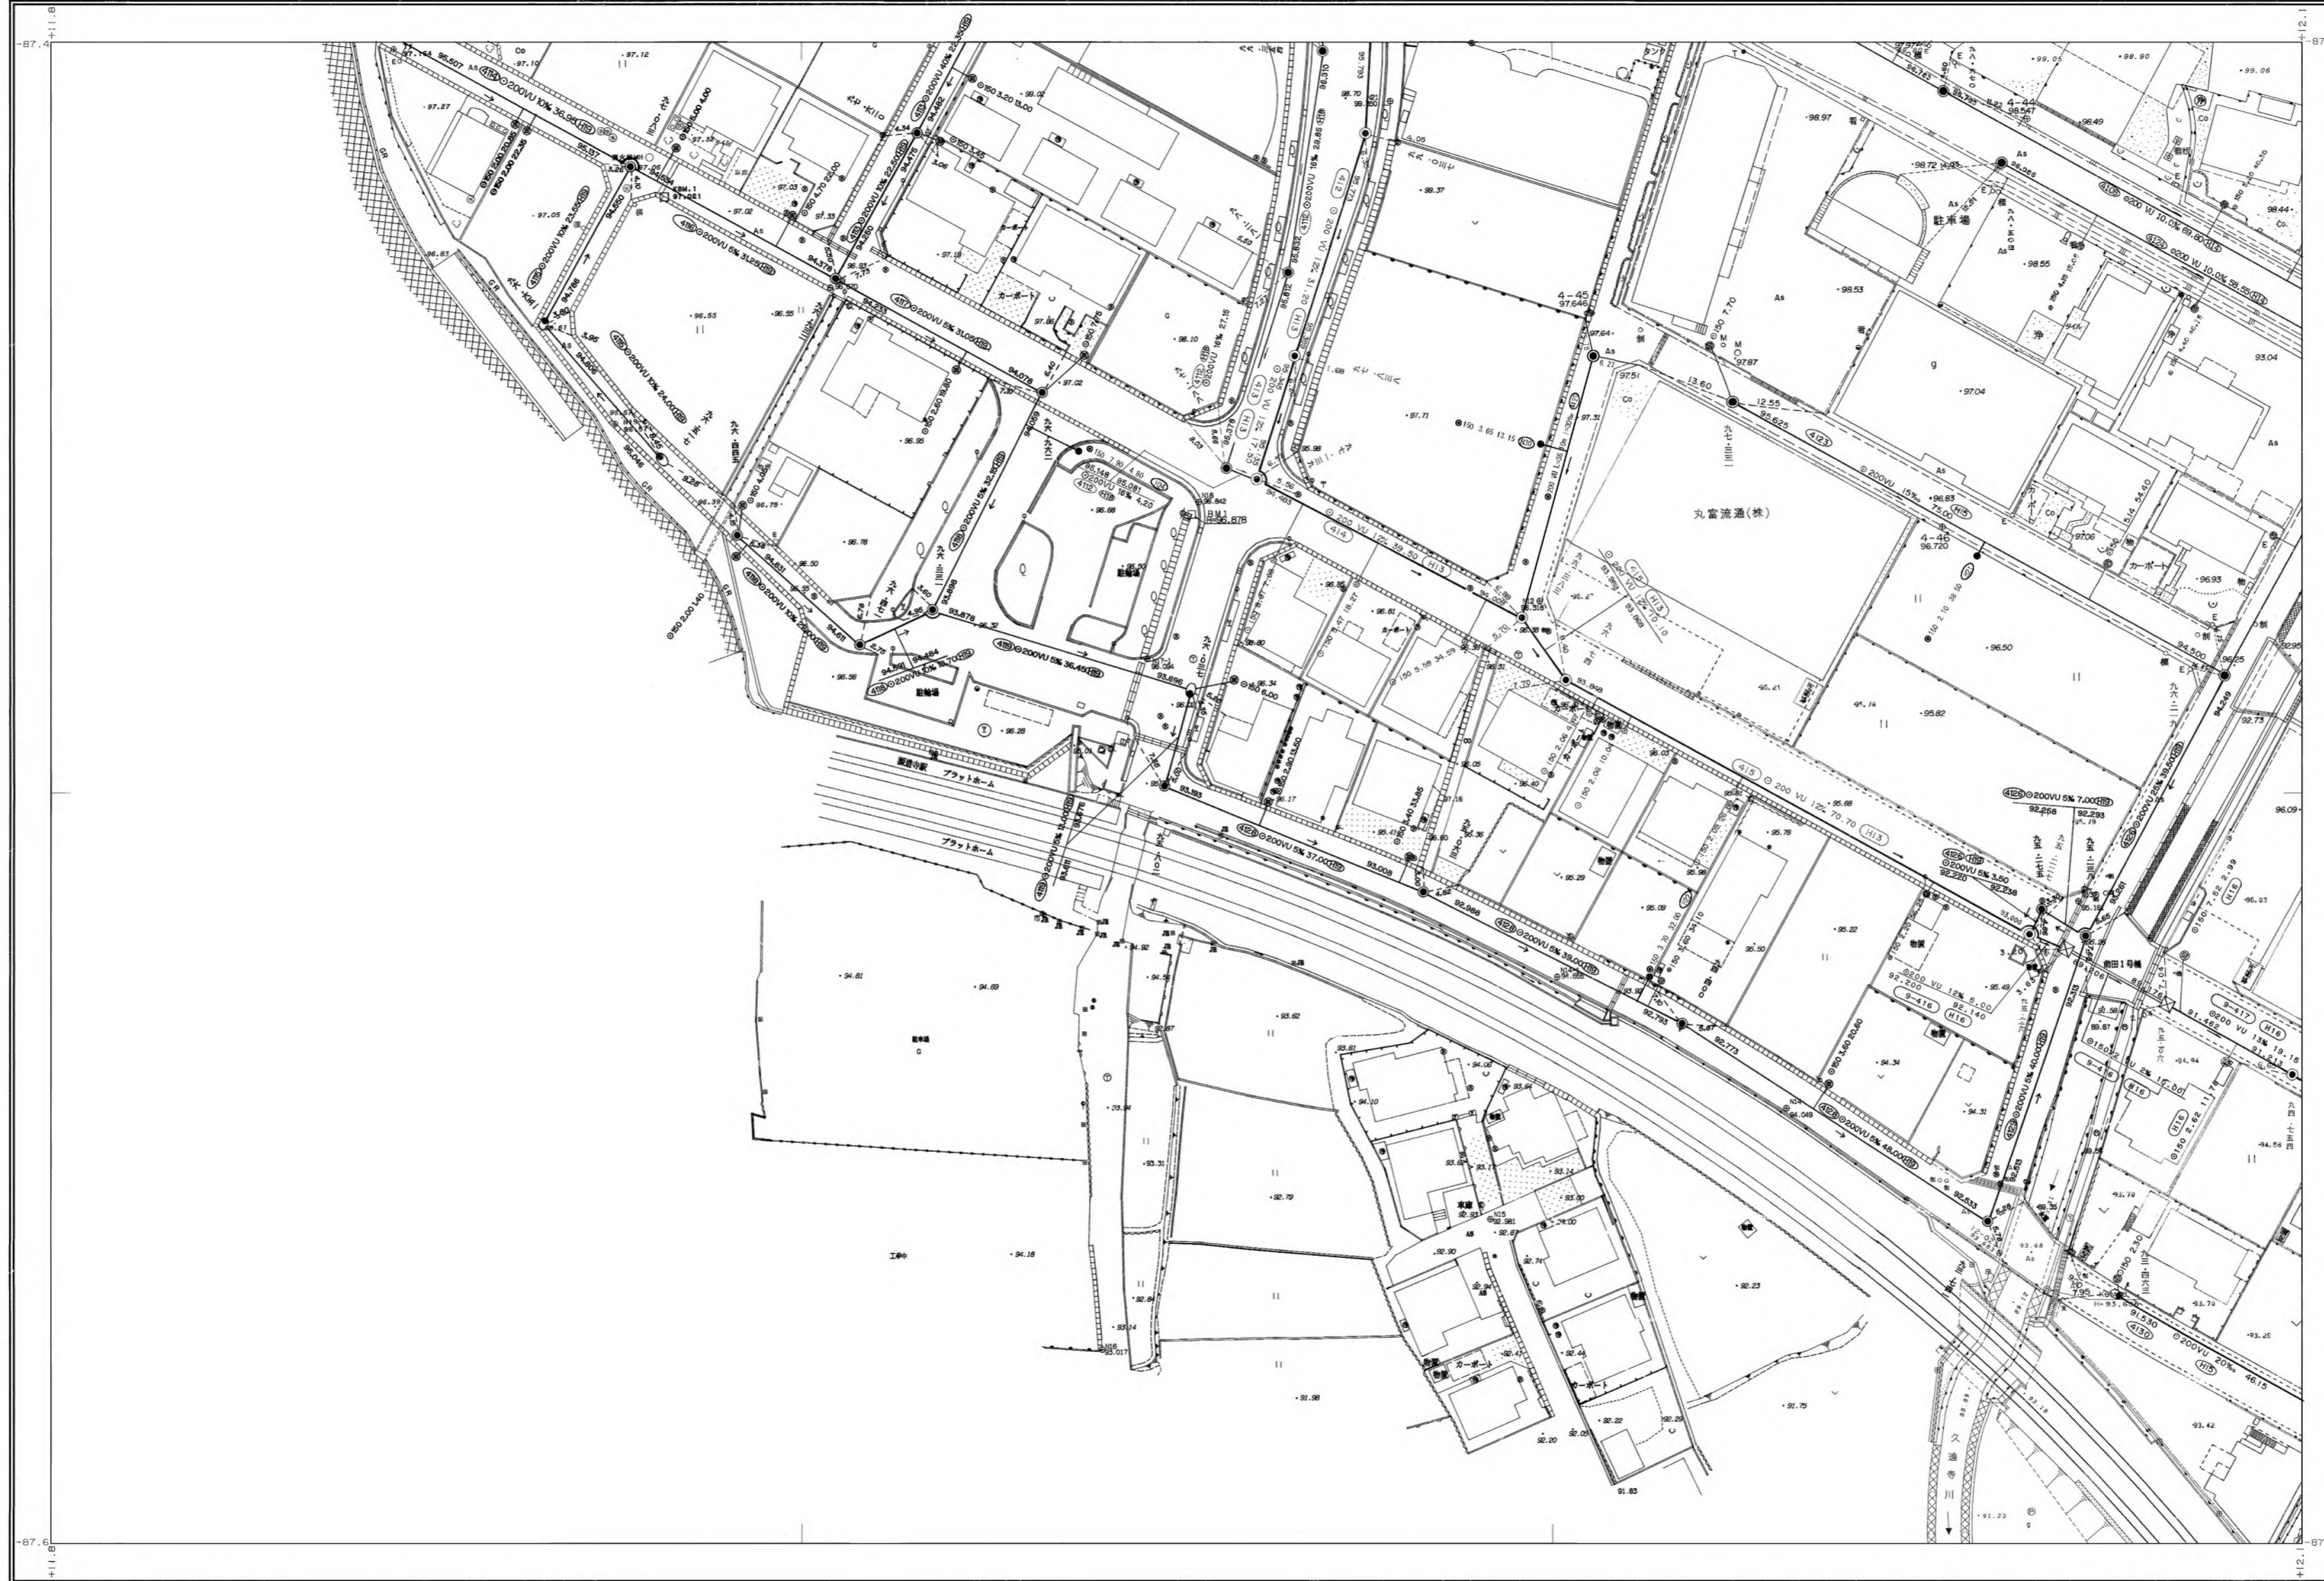

A-9	A-10	A-11
	A'-10	A'-11
	B'-10	B'-11

行政区画

静岡県
富士宮市



富士宮市

A-10

