


富士宮市現況平面図（下水道台帳図）


A'-11

1:500

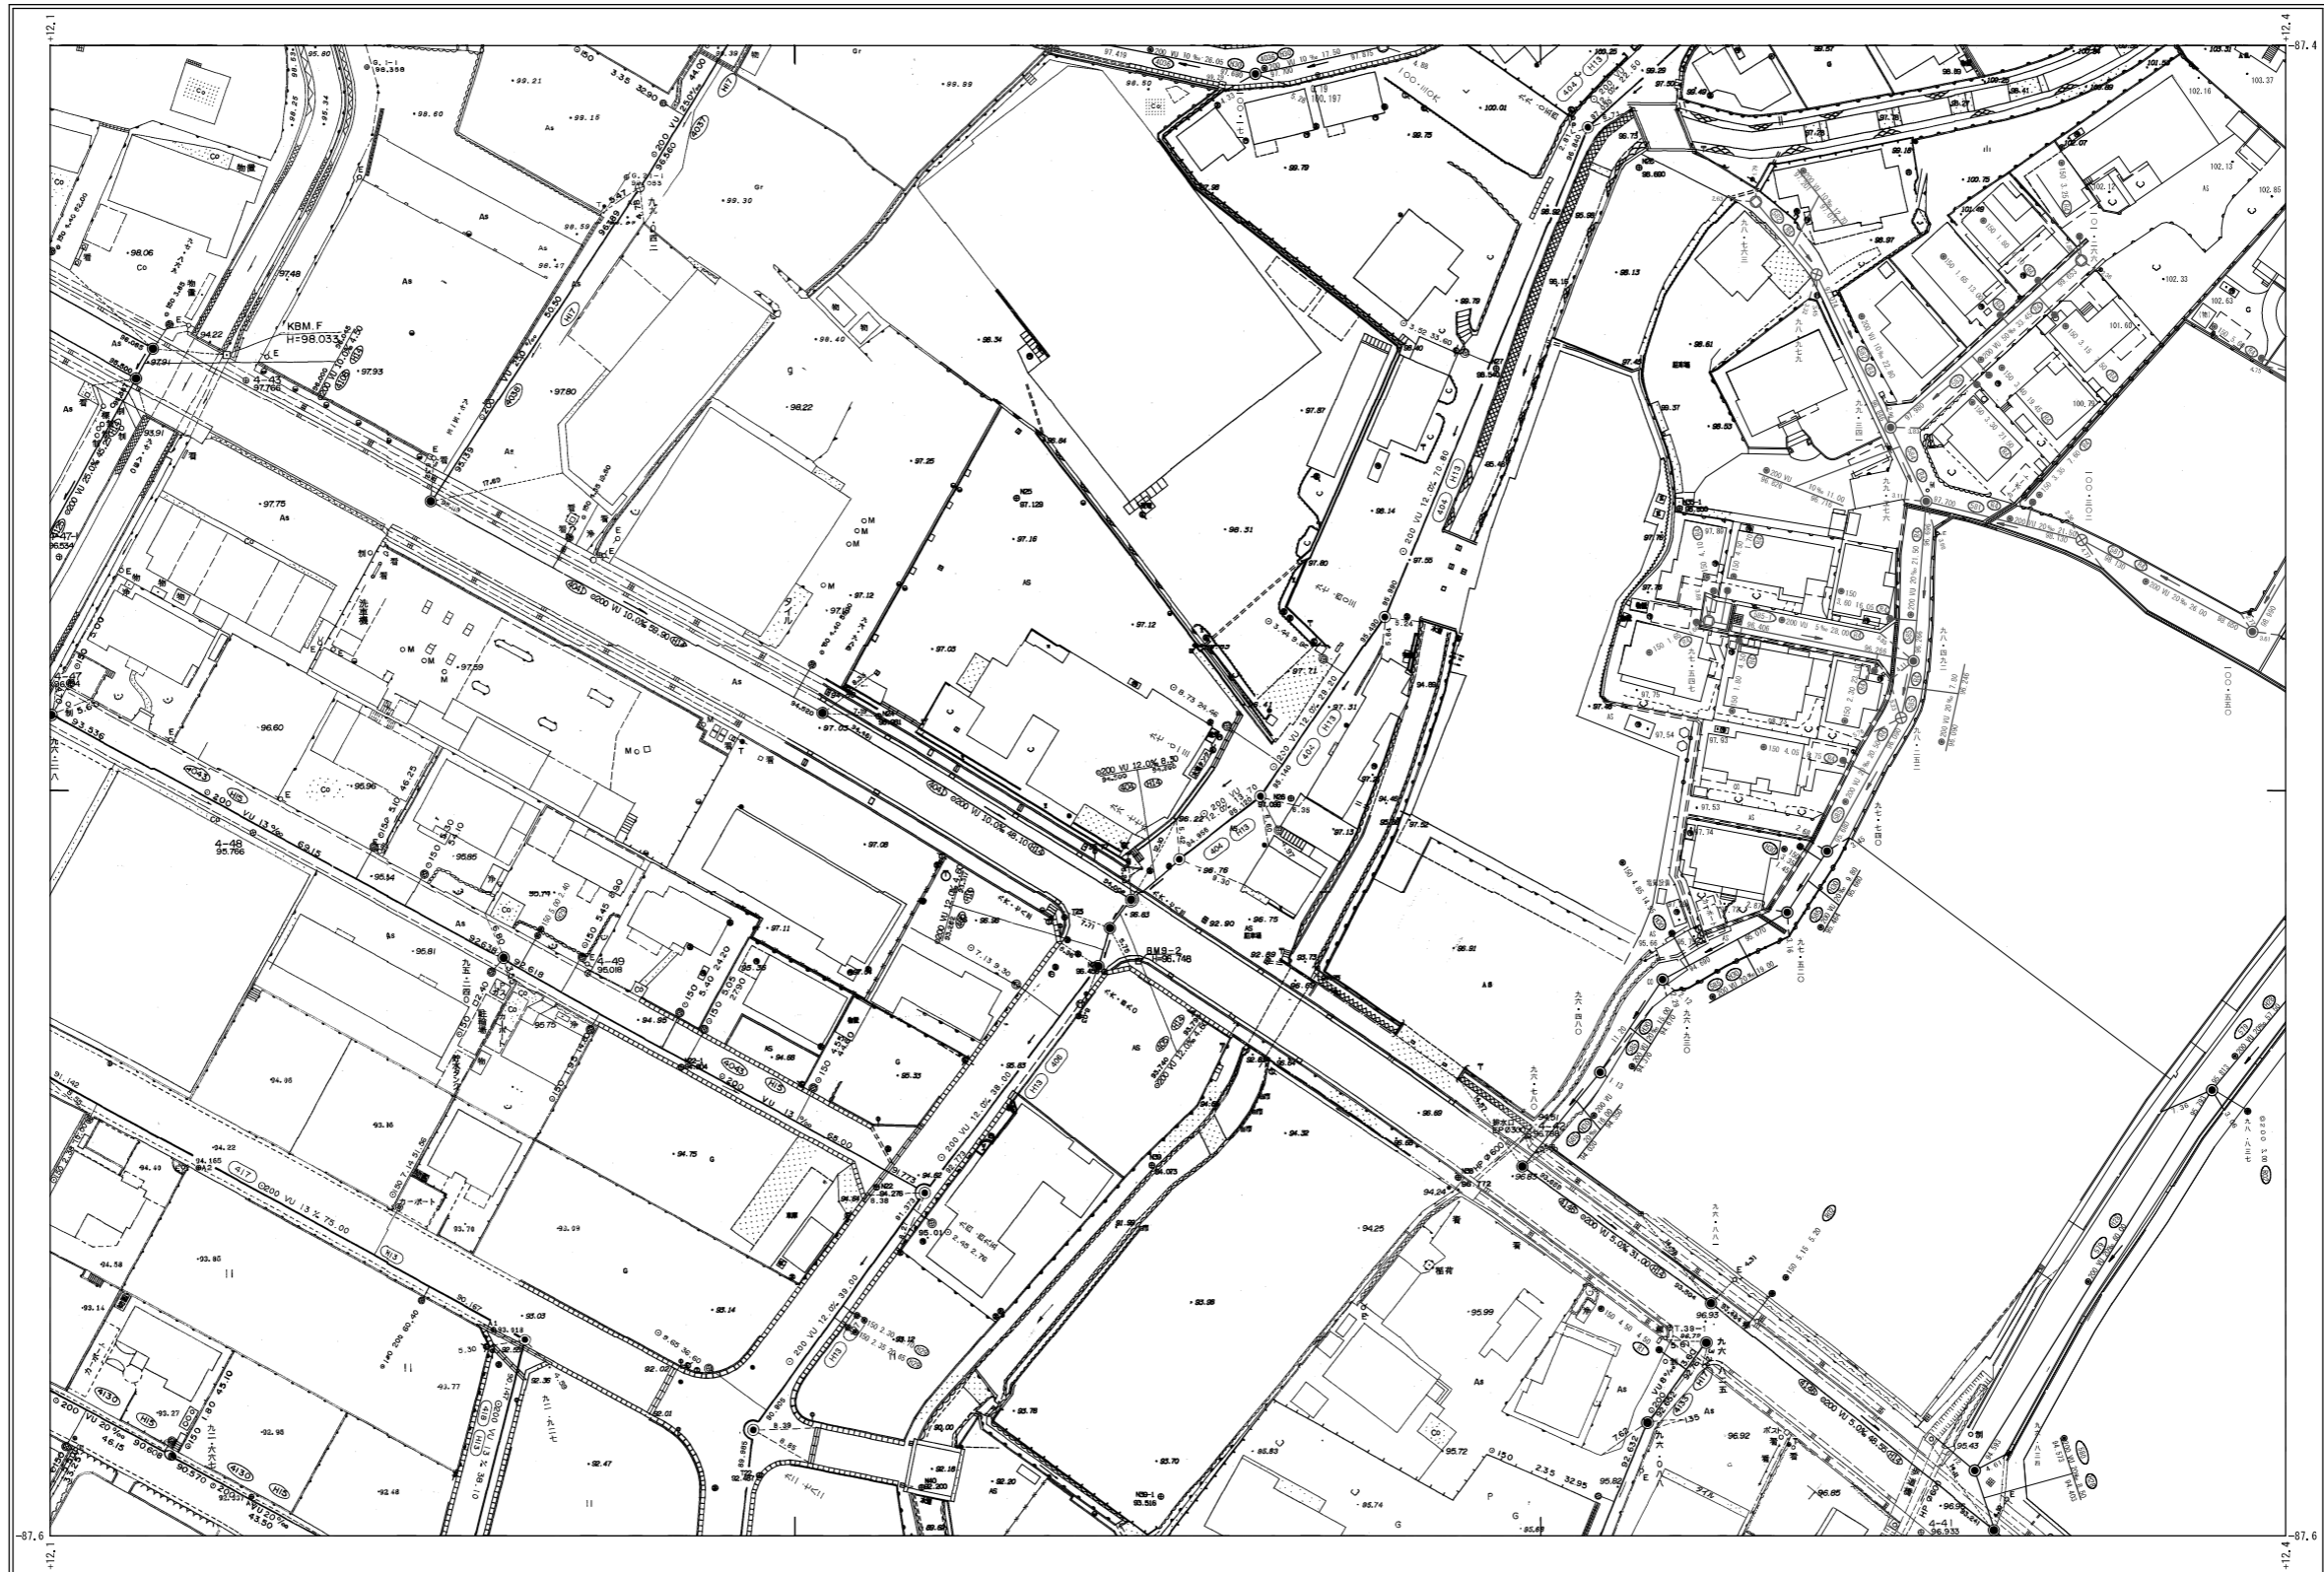

A-10	A-11	A-12
A'-10	A'-11	A'-12
B'-10	B'-11	B'-12

行政区画
静岡県
富士宮市

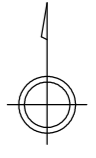

富士宮市

A'-11

