


富士宮市現況平面図（下水道台帳図）


B-11

1:500

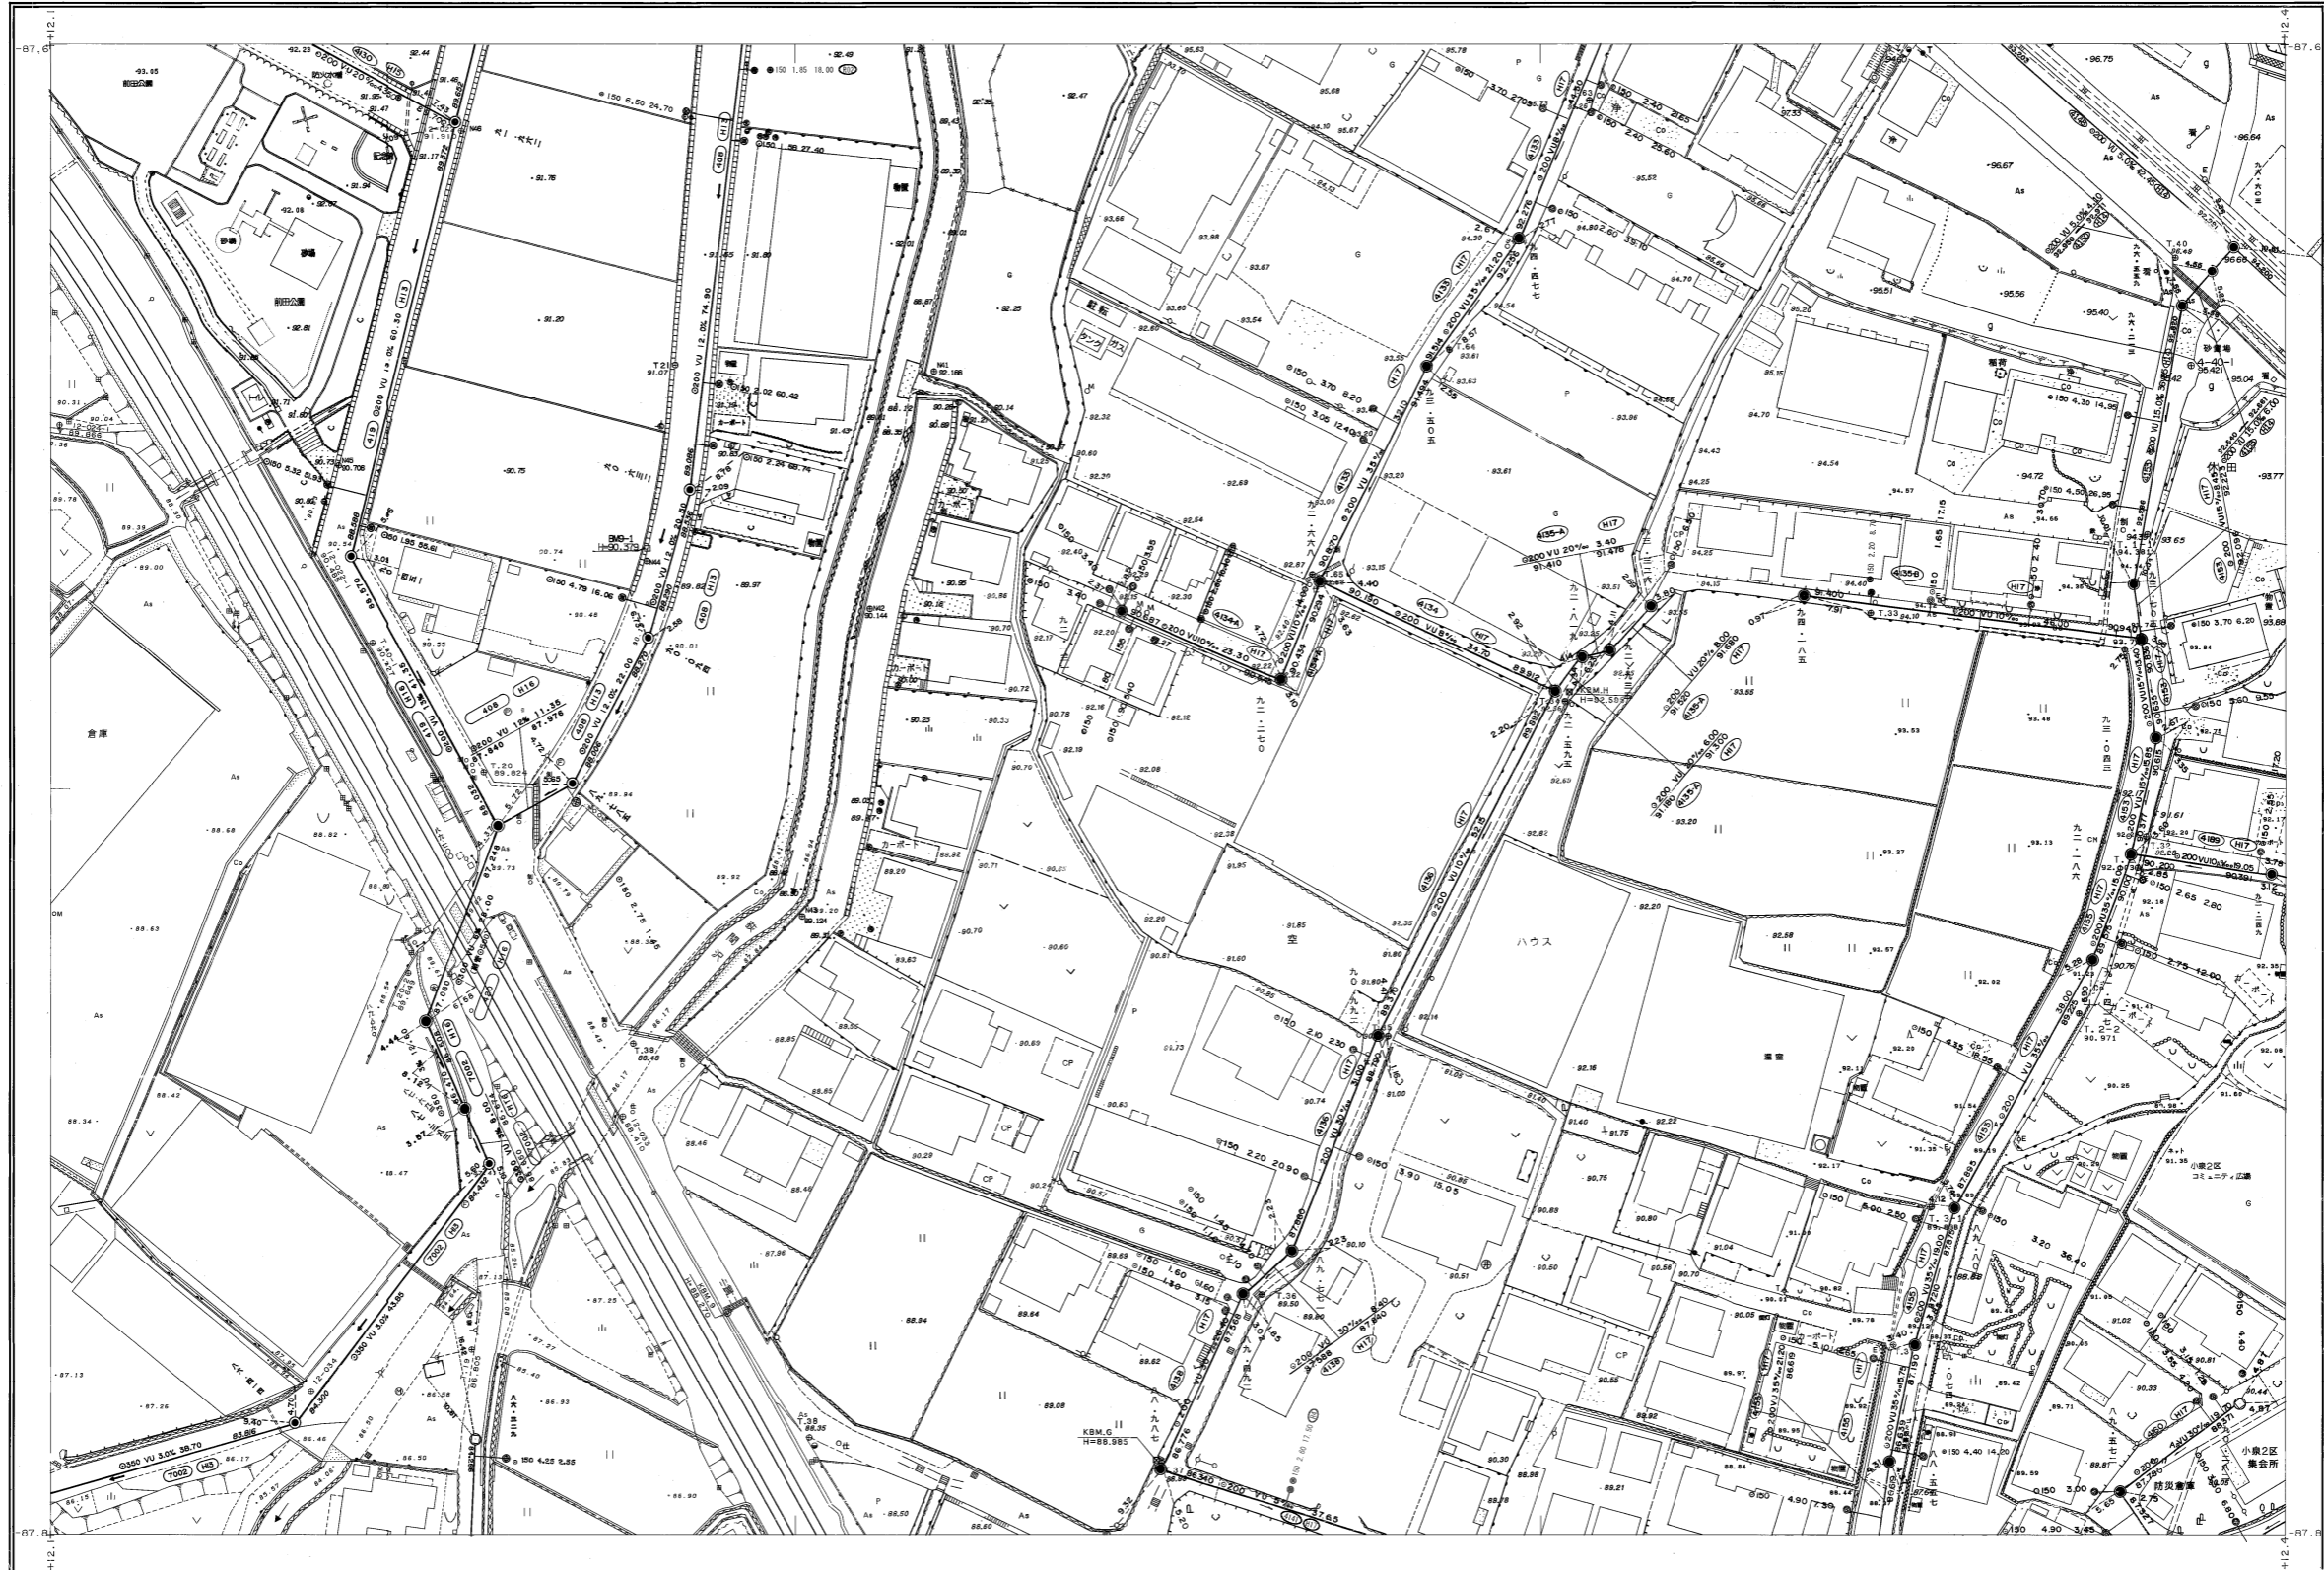

A'-10	A'-11	
B'-10	B'-11	B'-12
C'-10	C'-11	C'-12

行政区画
静岡県
富士宮市

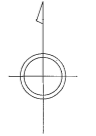

富士宮市

B-11

