


B' -13


# 富士宮市現況平面図（下水道台帳図）

1:500

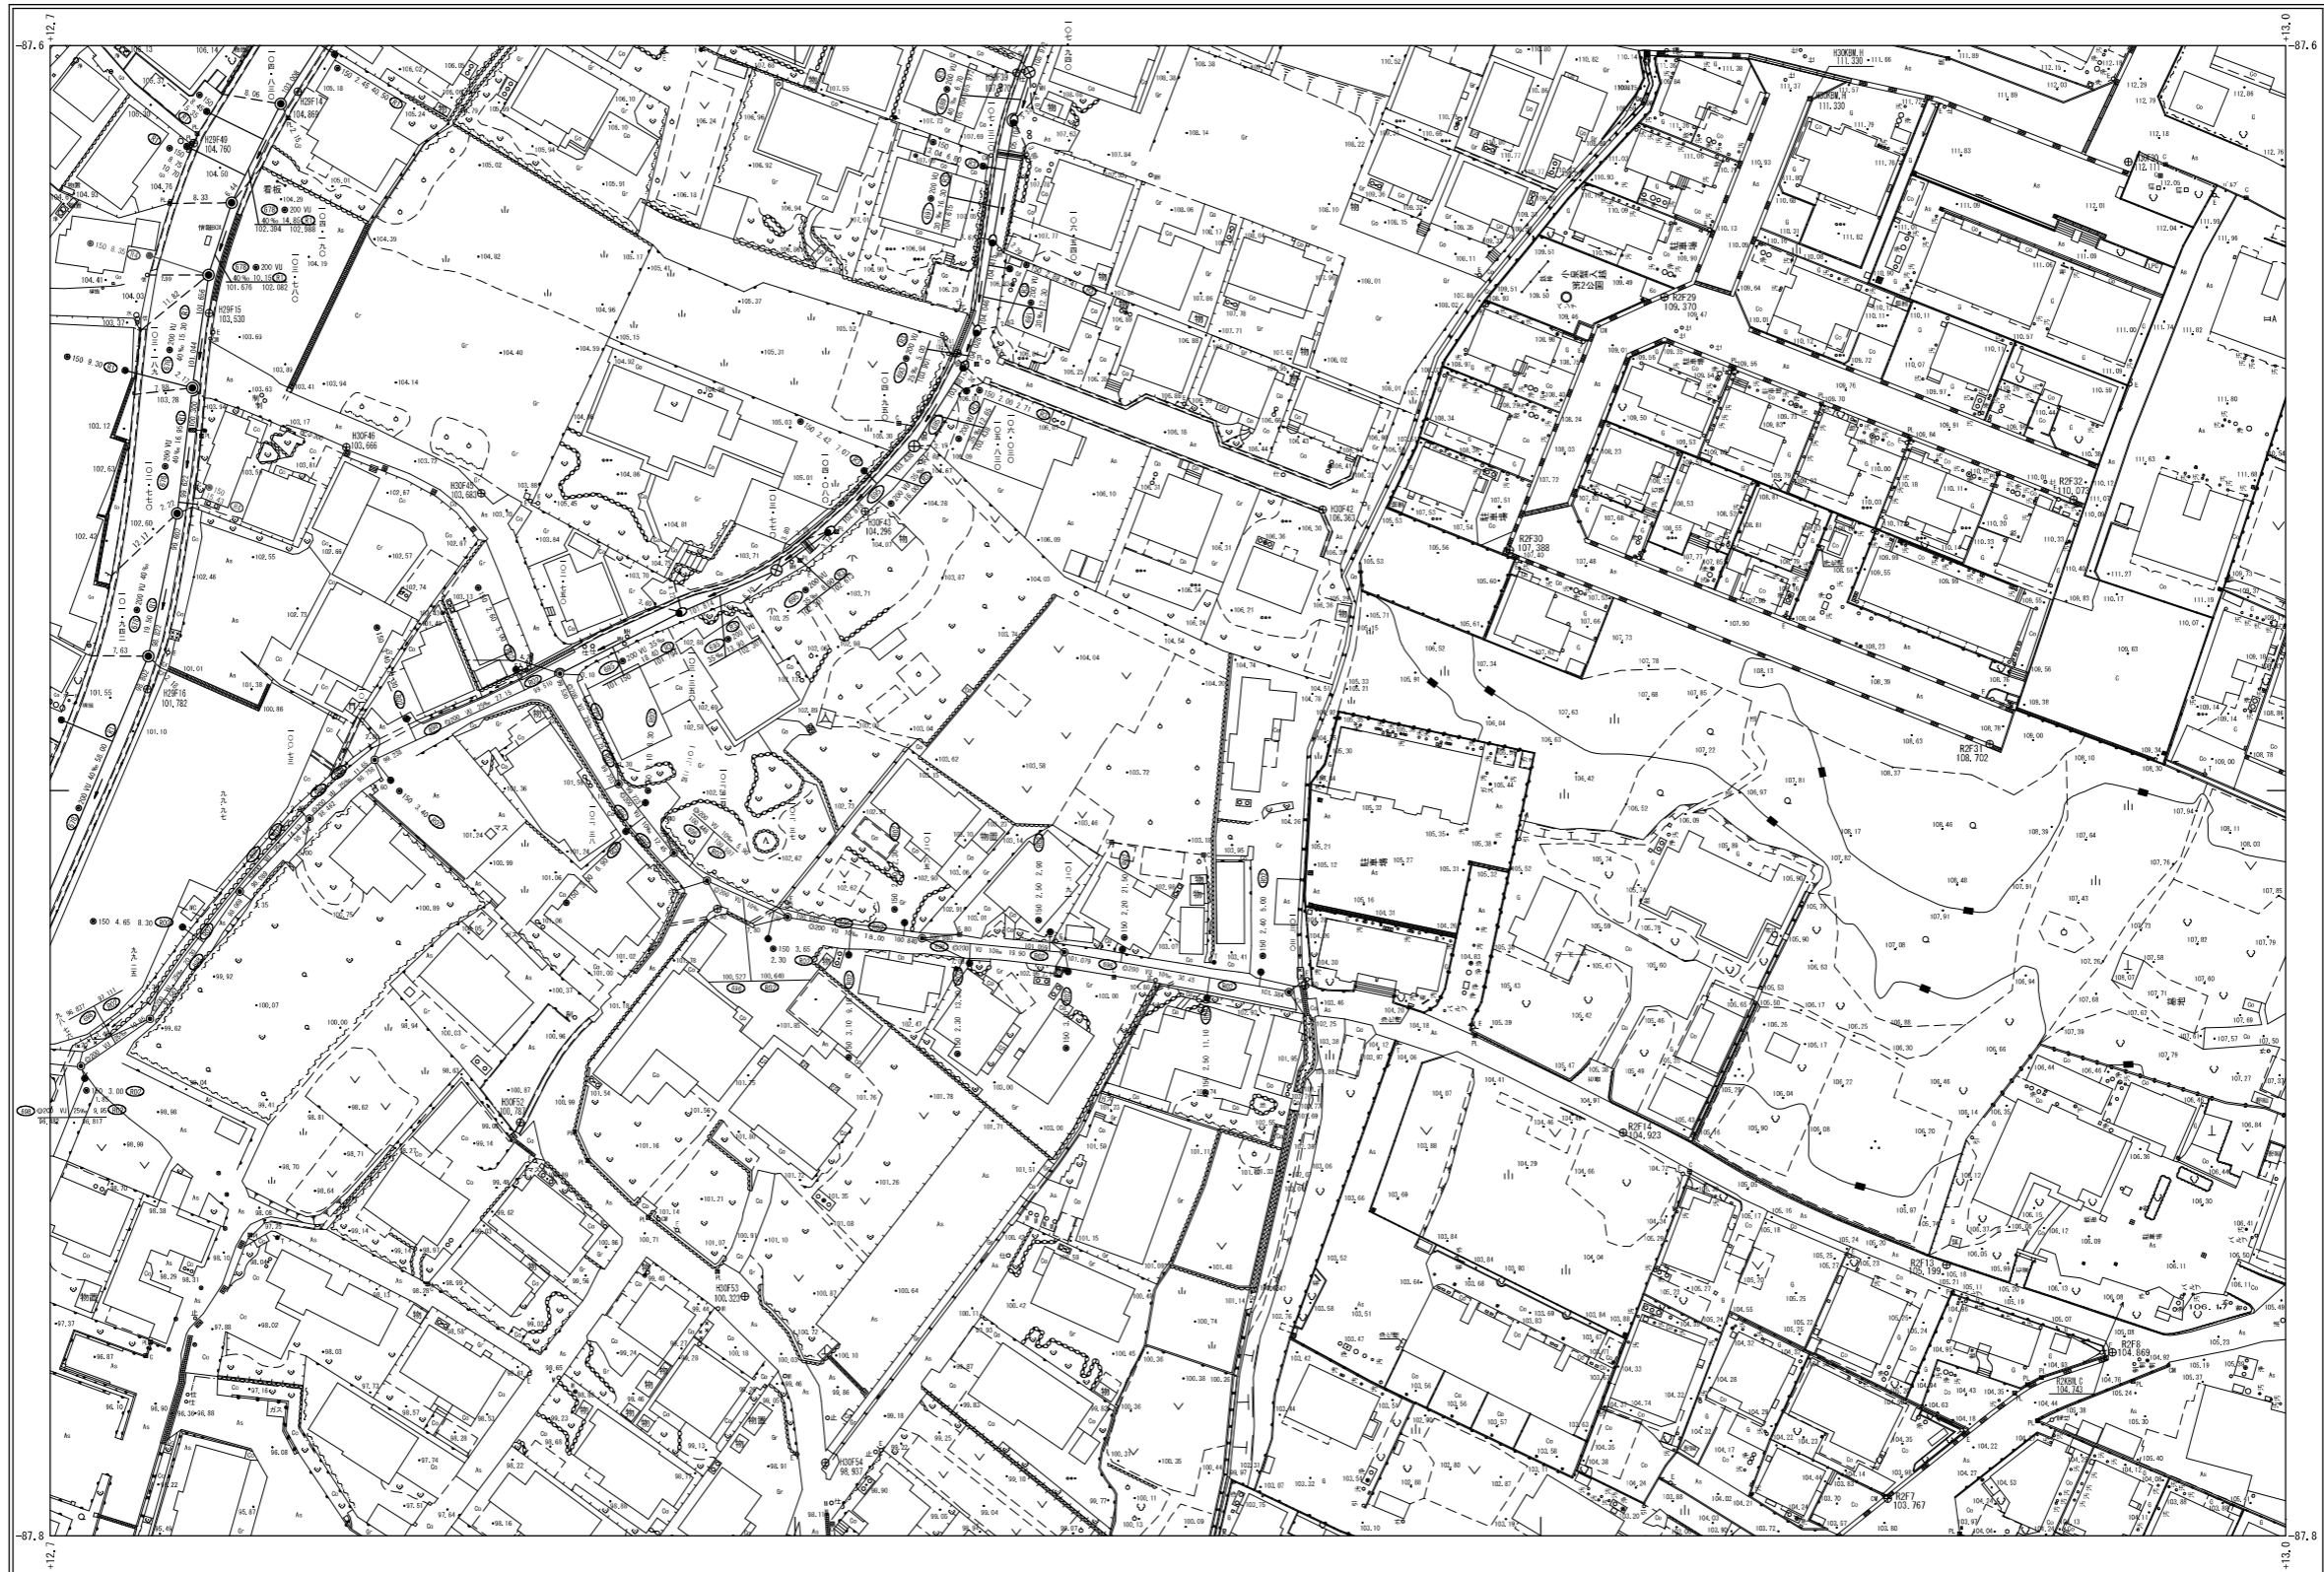

A'-12	A'-13	A'-14
B'-12	B'-13	B'-14
C'-12	C'-13	C'-14

行政区画  
静岡県  
富士宮市

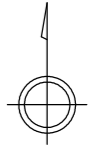

富  
士  
宮  
市

B' -13

