


D' - 13



富士宮市現況平面図 (下水道台帳図)

1 : 500

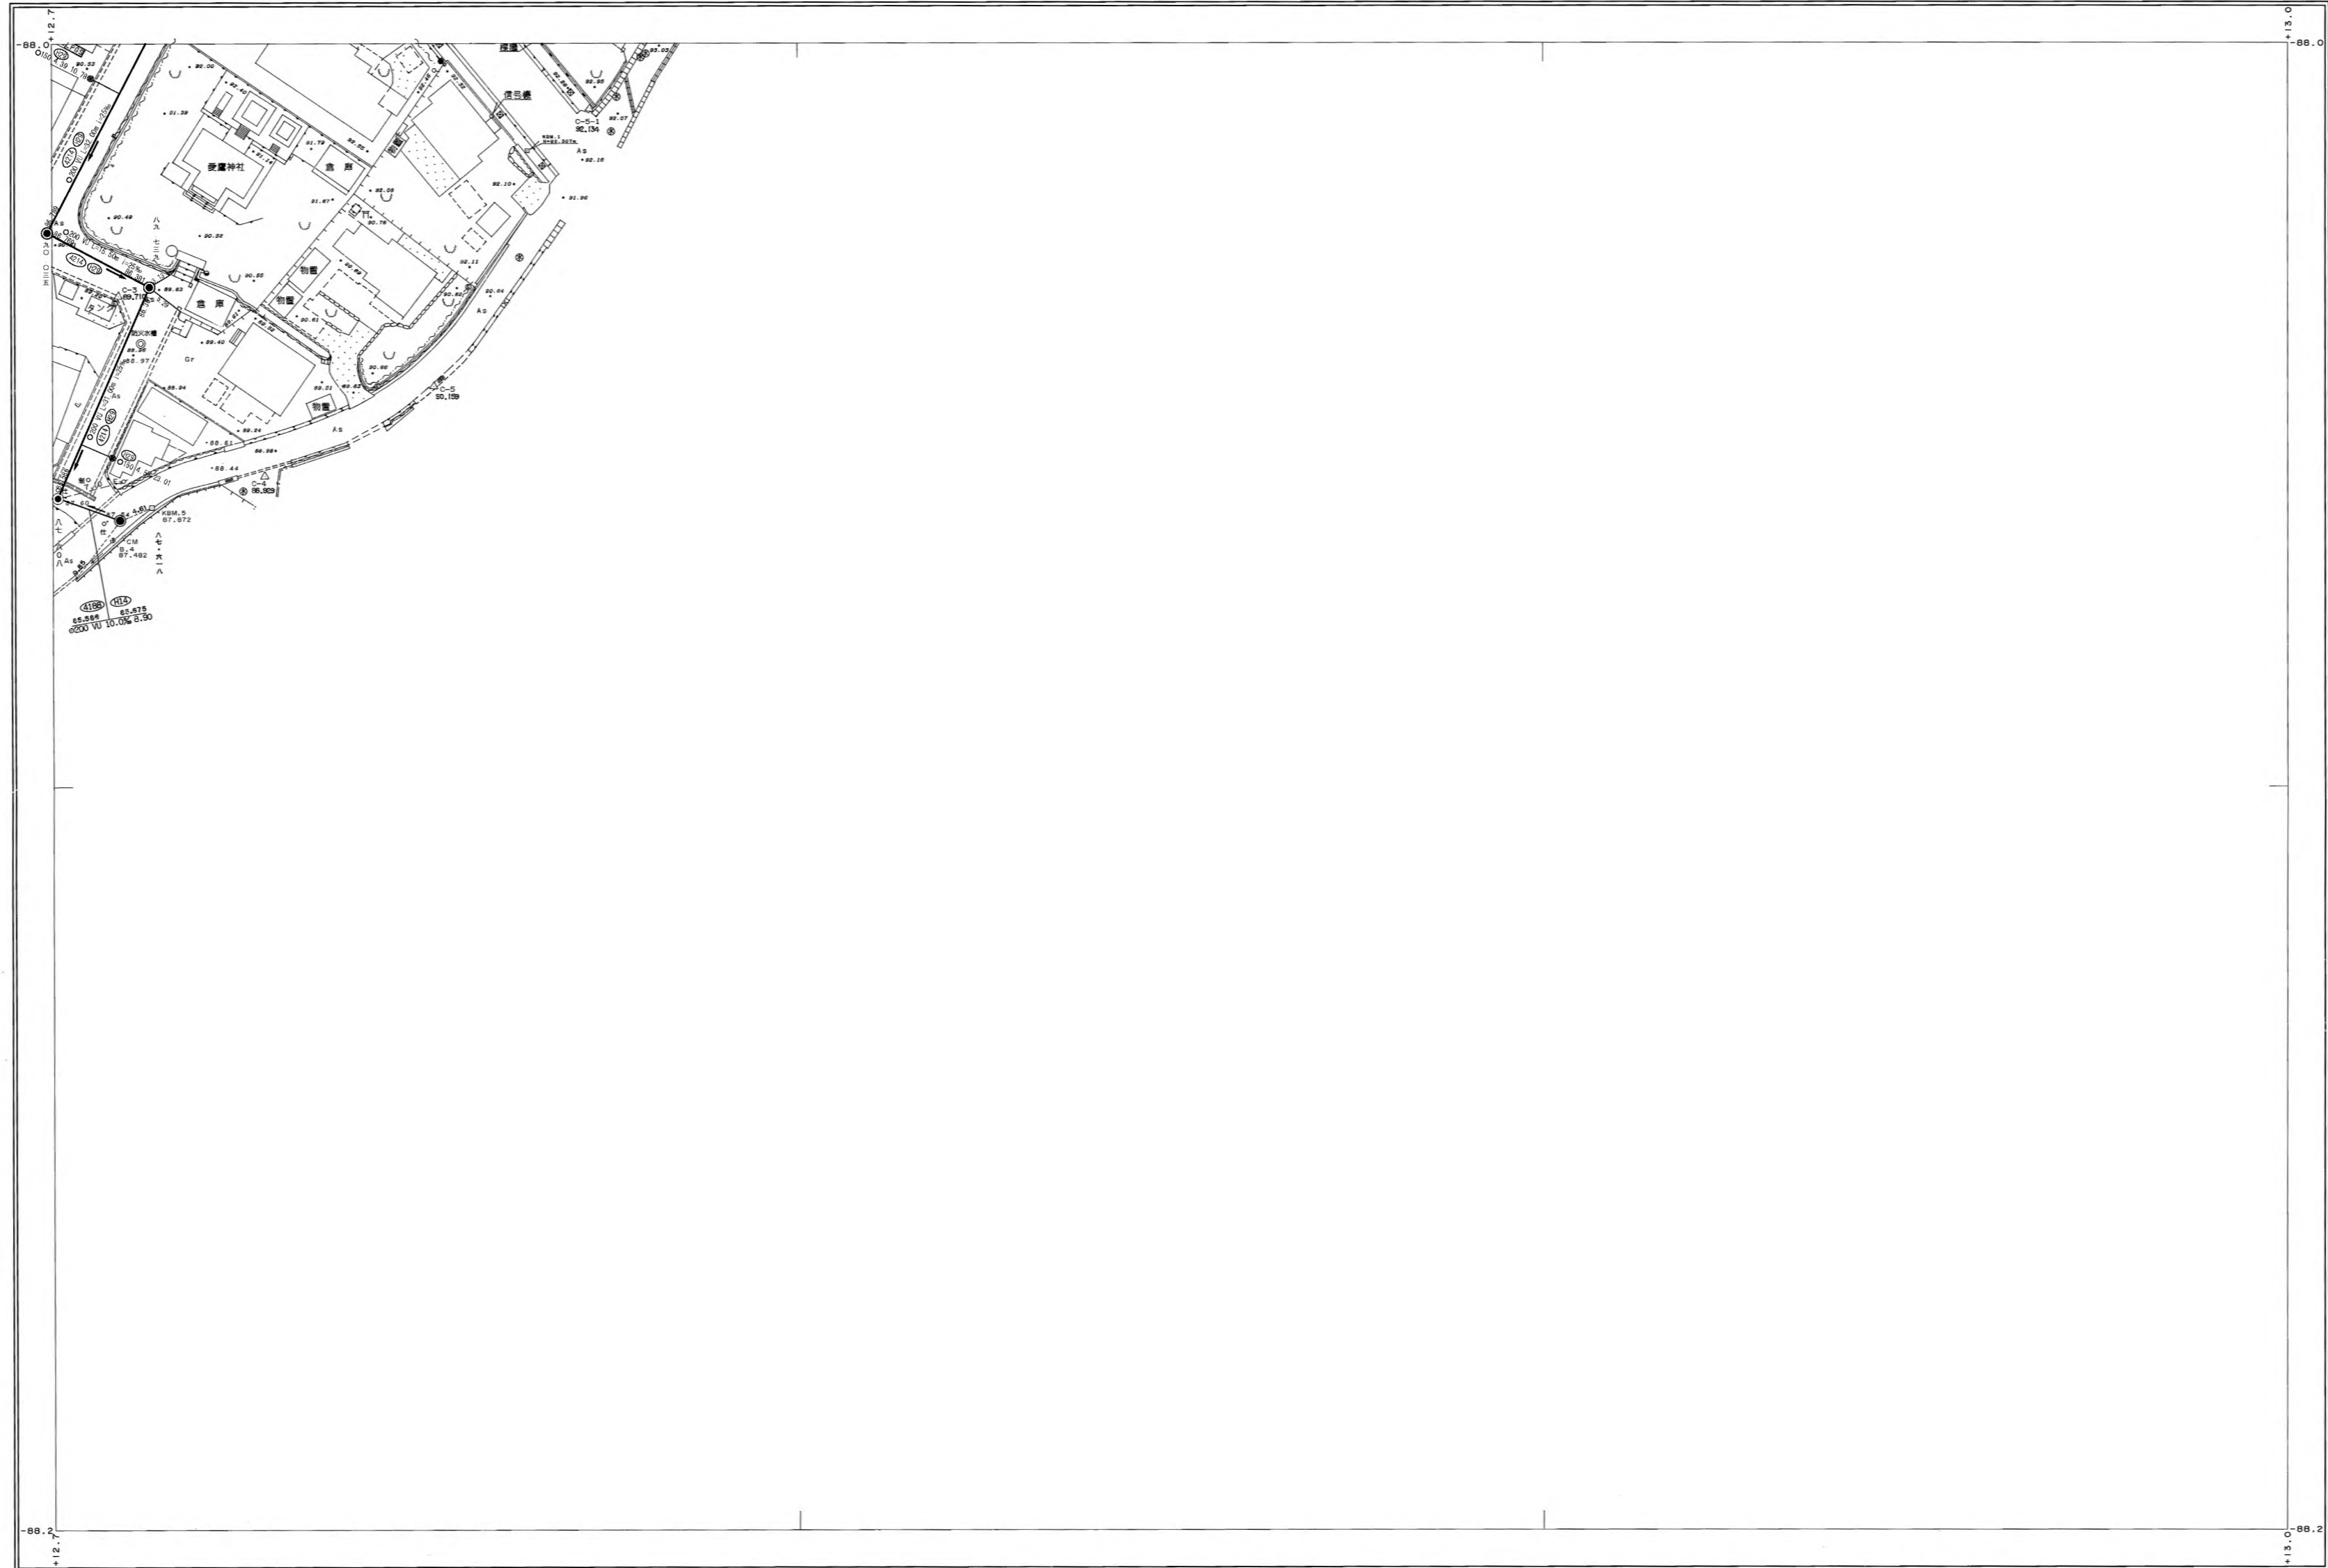

C'-12		
D'-12	D'-13	
E'-11		

行政区界

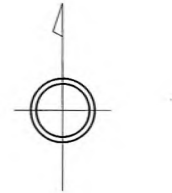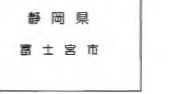

富士宮市

1 : 500



D' - 13