



富士宮市現況平面図（下水道台帳図）

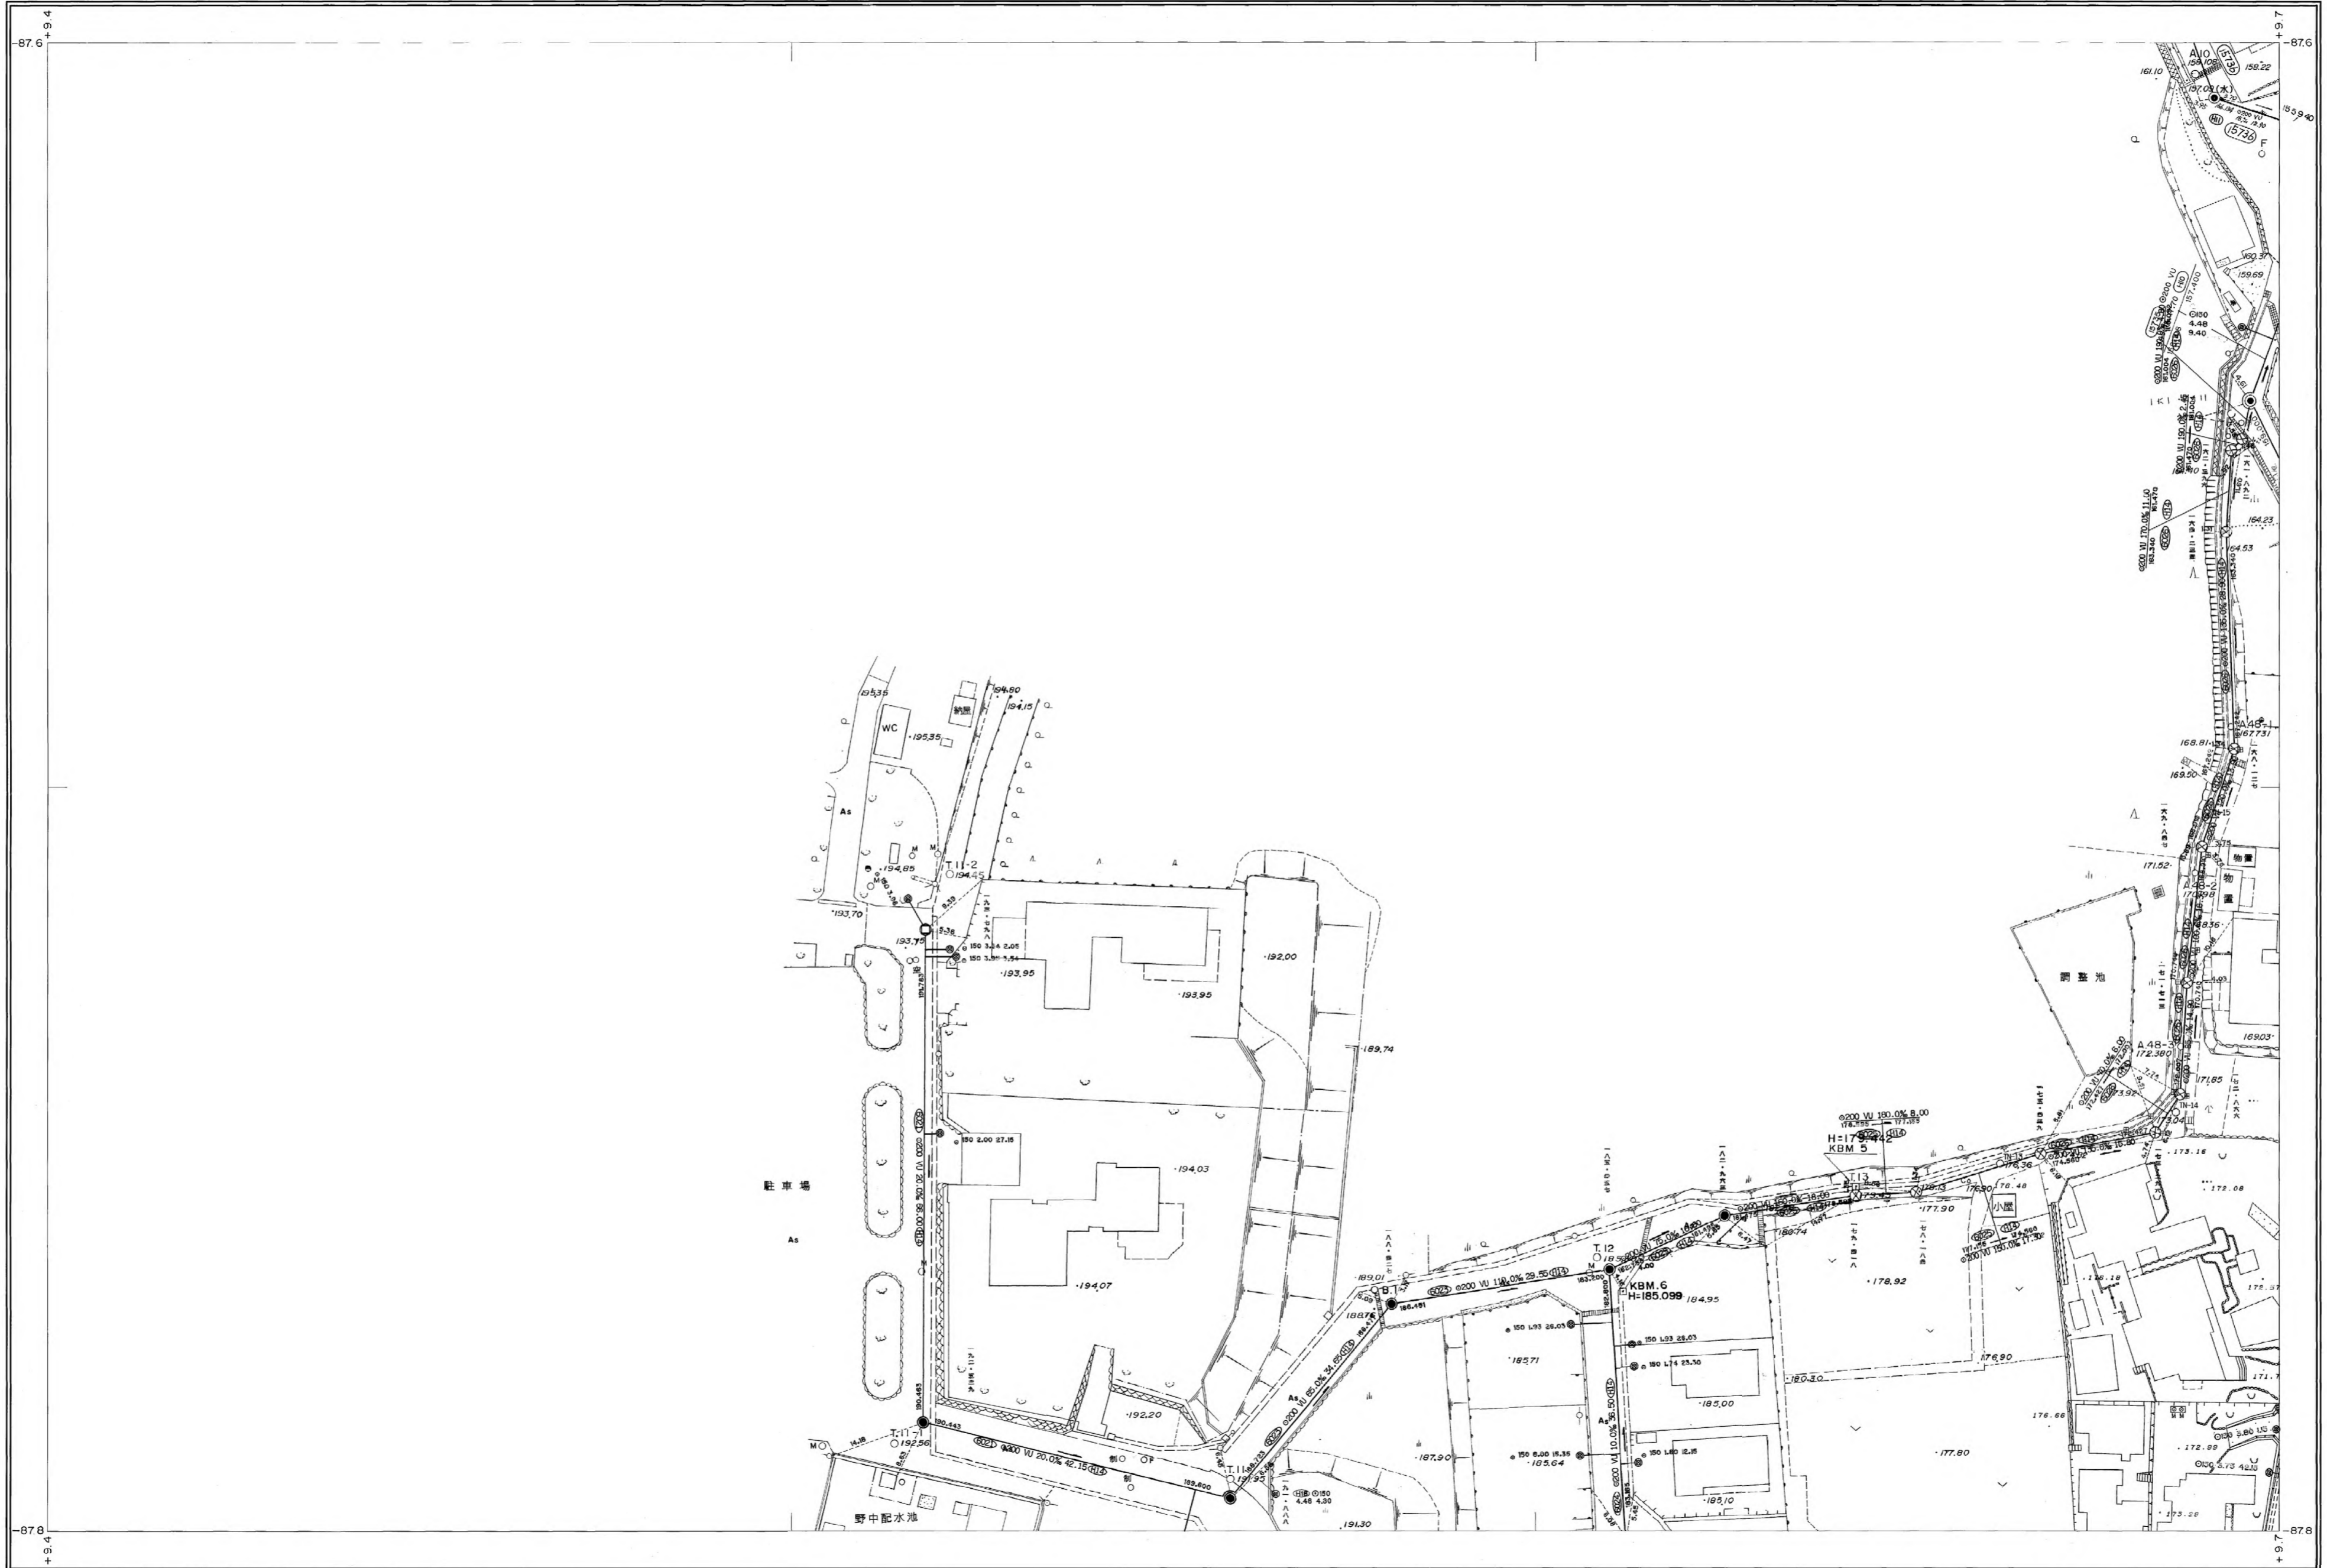

A ¹ -2	A ¹ -3
B ¹ -2	B ¹ -3
C ¹ -2	C ¹ -3

行政区画

静岡県
富士宮市

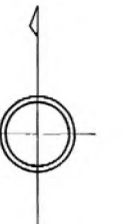

富士宮市

