



富士宮市現況平面図（下水道台帳図）

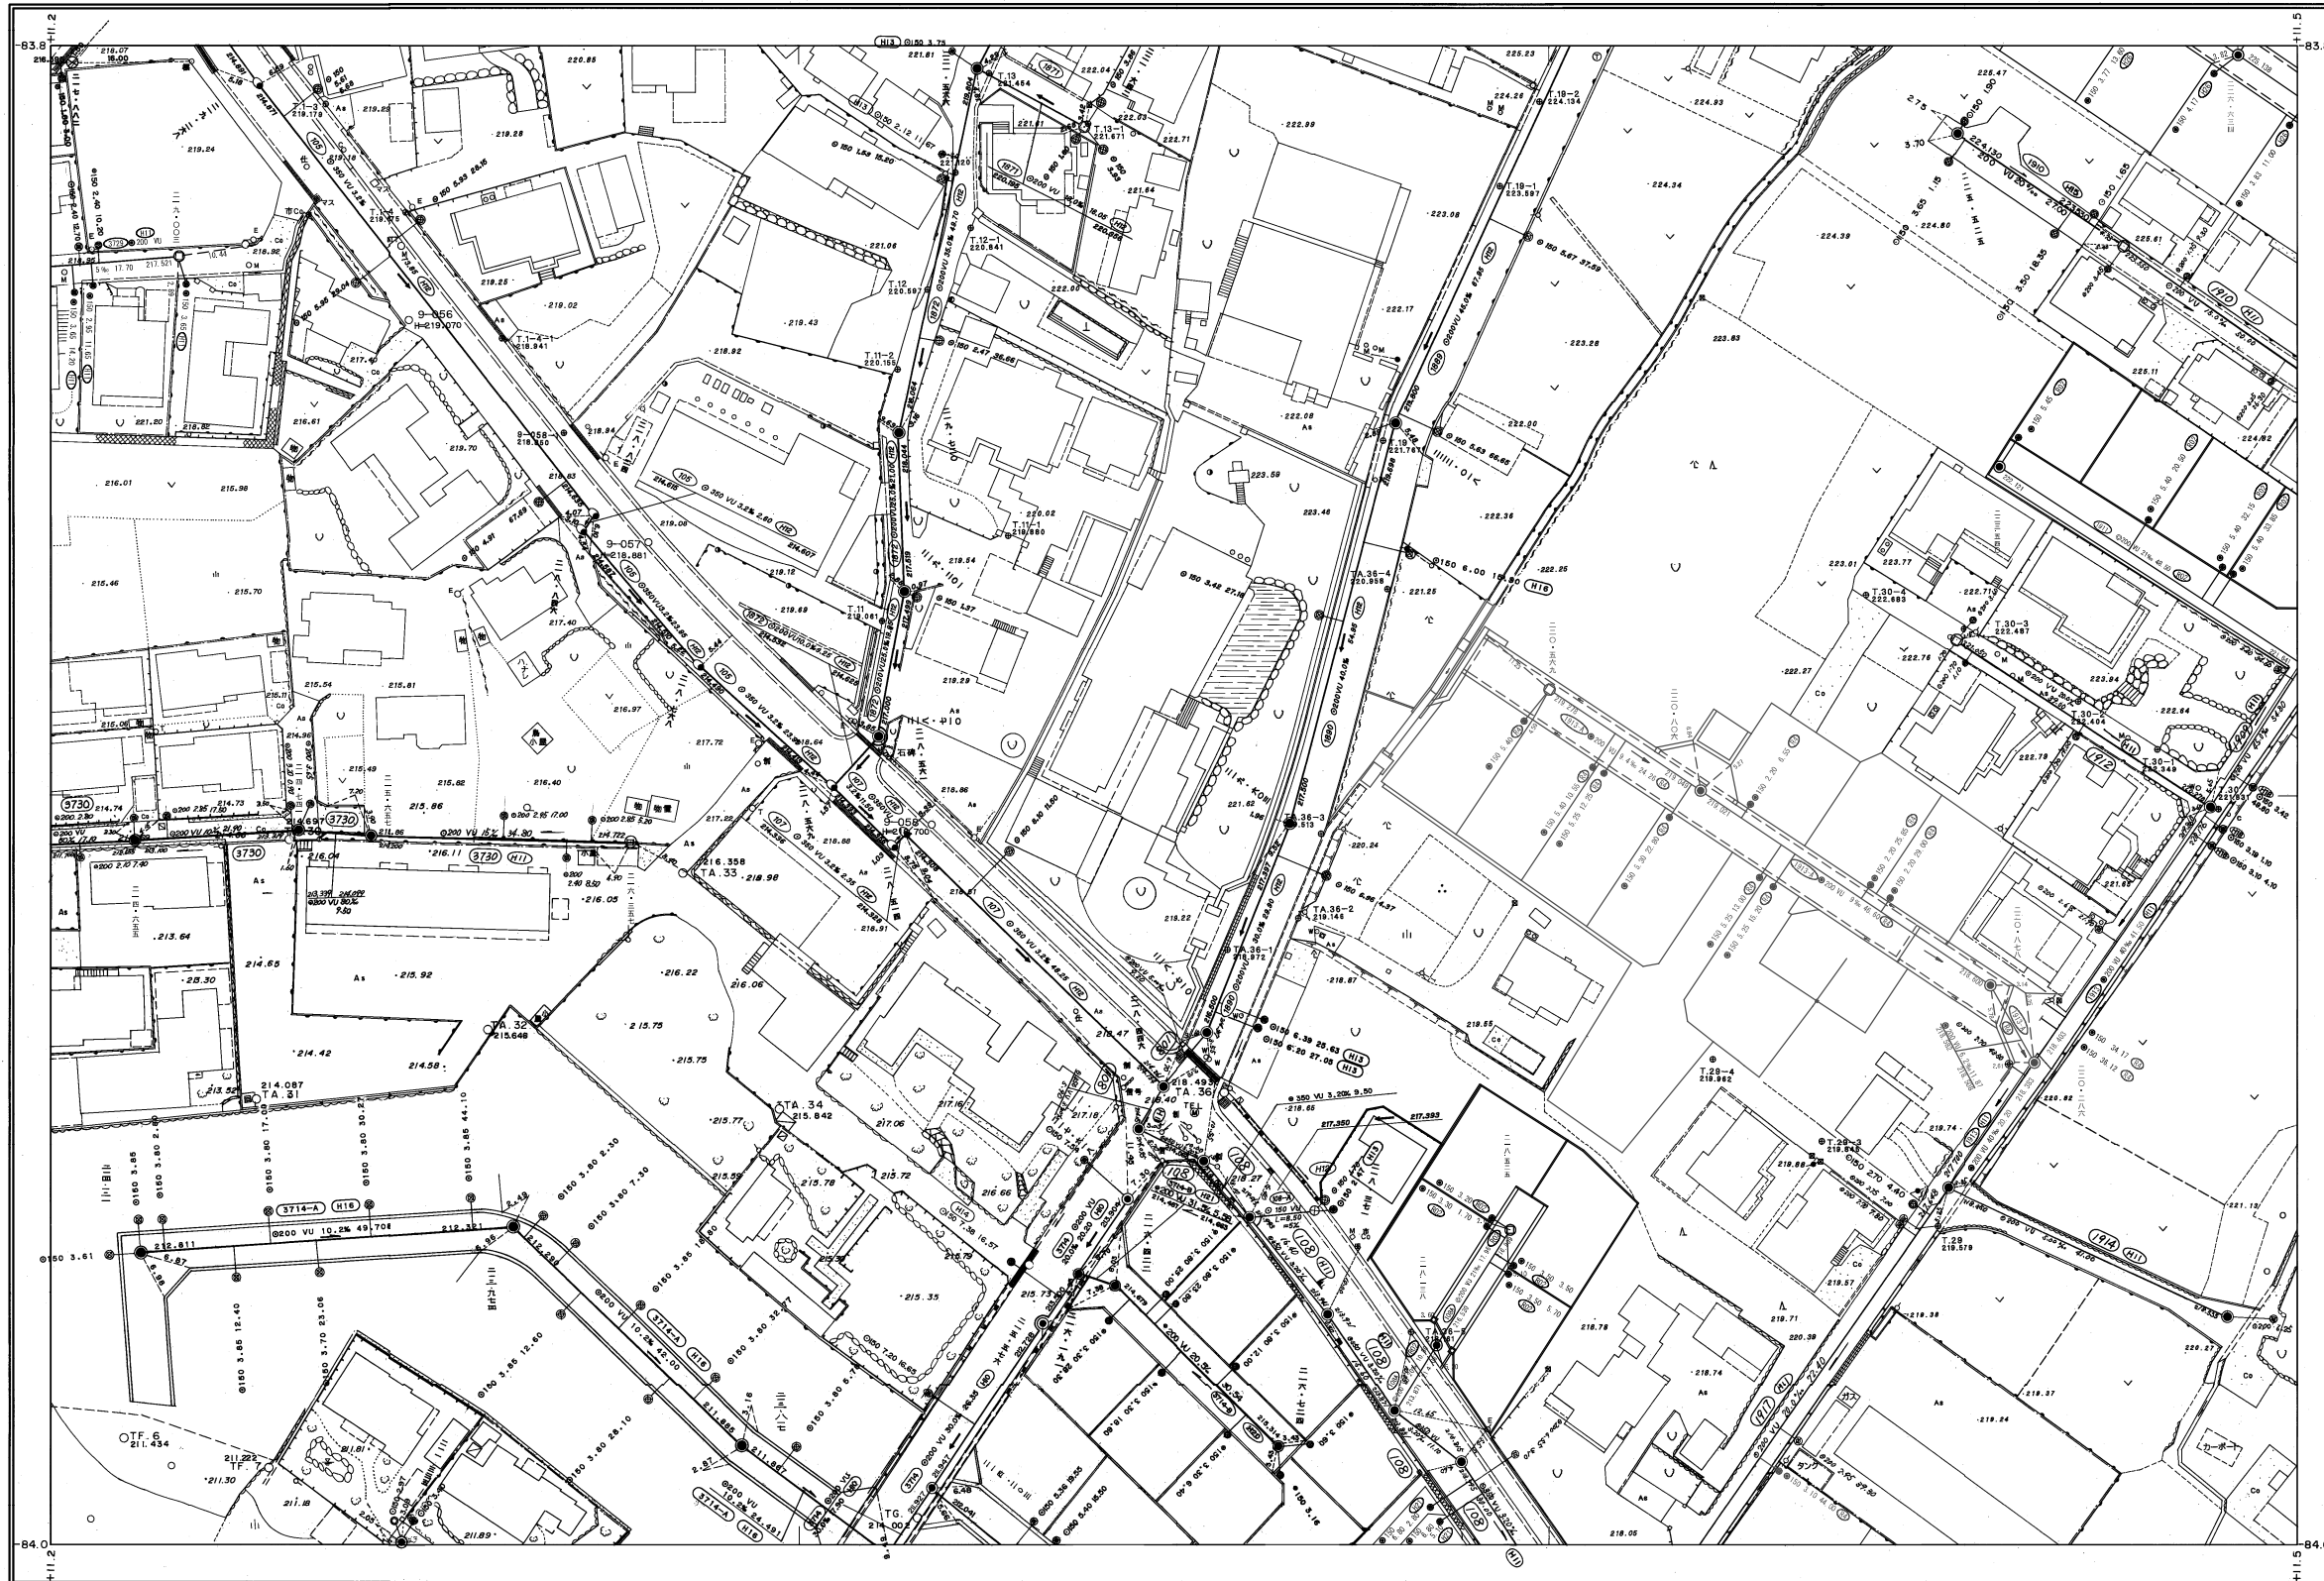

S-7	S-8	S-9
R-7	R-8	R-9
Q-7	Q-8	Q-9

行政区画

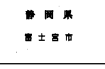

富士宮市

